

UNITED STATES  
DEPARTMENT OF THE INTERIOR  
BUREAU OF LAND MANAGEMENT

SUBMIT IN TRIPLICATE  
(Other instructions on  
reverse side)

FORM APPROVED  
OMB NO. 1004-0136  
Expires: February 28, 1995

APPLICATION FOR PERMIT TO DRILL OR DEEPEN

1a. TYPE OF WORK

DRILL ☒

DEEPEN ☐

b. TYPE OF WELL

OIL  
WELL ☐

GAS  
WELL ☒

OTHER

SINGLE  
ZONE ☐

MULTIPLE  
ZONE ☒

2. NAME OF OPERATOR

Coastal Oil & Gas Corporation

3. ADDRESS AND TELEPHONE NO.

P.O. Box 1148, Vernal UT 84078

(435)781-7023

4. LOCATION OF WELL (Report location clearly and in accordance with any State requirements. \*)

At surface

NW/SW

At proposed prod. zone

2092' FSL & 780' FWL

4435707 N  
629004 E

14. DISTANCE IN MILES AND DIRECTION FROM NEAREST TOWN OR POST OFFICE\*

10 miles Southeast of Ouray, UT

15. DISTANCE FROM PROPOSED\*

LOCATION TO NEAREST  
PROPERTY OR LEASE LINE, FT.

(Also to nearest drlg. unit line, if any) 780'

16. NO. OF ACRES IN LEASE

287.87

17. NO. OF ACRES ASSIGNED  
TO THIS WELL

47.47

18. DISTANCE FROM PROPOSED LOCATION\*

TO NEAREST WELL, DRILLING, COMPLETED,  
OR APPLIED FOR, ON THIS LEASE, FT.

Refer to Topo C

19. PROPOSED DEPTH

11,300'

20. ROTARY OR CABLE TOOLS

Rotary

21. ELEVATIONS (Show whether DF, RT, GR, etc.)

4699.2 GR

22. APPROX. DATE WORK WILL START\*

Upon Approval

23.

PROPOSED CASING AND CEMENTING PROGRAM

SIZE OF HOLE	GRADE SIZE OF CASING	WEIGHT PER FOOT	SETTING DEPTH	QUANTITY OF CEMENT
12 1/4"	9 5/8"	36#	2500'	740 SX
8 3/4"	5 1/2"	17#	TD	1990 SX

Coastal Oil & Gas Corporation is considered to be the operator of the subject well. Coastal Oil & Gas Corporation agrees to be responsible under terms and conditions of the lease for the operation conducted upon leased lands.

Bond coverage pursuant to 43 CFR 3104 for the lease activities is being provided by Coastal Oil & Gas Corporation Bond #102103, BLM Nationwide Bond #U-605382-9, and BIA Nationwide Bond #114066-A.

RECEIVED

JAN 18 2000

DIVISION OF  
OIL, GAS AND MINING

IN ABOVE SPACE DESCRIBE PROPOSED PROGRAM: If proposal is to deepen, give data on present productive zone and proposed new productive zone. If proposal is to drill or deepen directionally, give pertinent data on subsurface locations and measured and true vertical depths. Give blowout preventer program, if any.

24.

SIGNED

*Katy Dow*

Katy Dow

TITLE Environmental Jr. Analyst

DATE 1/14/00

(This space for Federal or State office use)

PERMIT NO.

43-047-33458

APPROVAL DATE

Application approval does not warrant or certify that the applicant holds legal or equitable title to those rights in the subject lease which would entitle the applicant to conduct operations thereon.

CONDITIONS OF APPROVAL, IF ANY:

BRADLEY G. HILL  
RECLAMATION SPECIALIST III

APPROVED BY

*Bradley G. Hill*

TITLE

DATE

1/25/00

\*See Instructions On Reverse Side

Title 18 U.S.C. Section 1001, makes it a crime for any person knowingly and willfully to make to any department or agency of the United States any false, fictitious or fraudulent statements or representations as to any matter within its jurisdiction.

T9S, R22E, S.L.B.&M.

COASTAL OIL & GAS CORP.

Well location, TRIBAL #6-139, Located as shown in Lot 6 of Section 6, T9S, R22E, S.L.B.&M. Uintah County, Utah.

SW Cor. Sec 31,  
T8S, R22E, SLM  
Brass Cap

S89°51'10"E 2633.51' (Meas.) -  
S89°45'E - G.L.O. (Basis of Bearings)  
2634.23' - (Measured)

1967  
Brass Cap  
2 Large Stone,  
Fence Post,  
Tribal Corner

S89°49'33"E  
382.84' (Meas.)

Brass Cap

1967  
Brass Cap  
Steel Post,  
Tribal Corner

LOT 4

LOT 3

LOT 2

LOT 1

LOT 5

6

LOT 6

780'

TRIBAL #6-139

Elev. Ungraded Ground = 4700'

N00°01'01"E 5396.53' (Meas.)

5374.15' (Meas.)

S00°08'28"W

White River

LOT 7

Alum. Cap

N89°56'16"E

4873.23' (Meas.)

Stone,  
5/8" Rebar

LEGEND:

└─┘ = 90° SYMBOL

● = PROPOSED WELL HEAD.


▲ = SECTION CORNERS LOCATED.

LATITUDE = 40°03'49"

LONGITUDE = 109°29'15"

BASIS OF ELEVATION

BENCH MARK (21EAM) LOCATED IN THE SE 1/4 OF SECTION 6, T9S, R22E, S.L.B.&M. TAKEN FROM THE RED WASH SW QUADRANGLE, UTAH, UTAH COUNTY, 7.5 MINUTE QUAD. (TOPOGRAPHIC MAP) PUBLISHED BY THE UNITED STATES DEPARTMENT OF THE INTERIOR, GEOLOGICAL SURVEY. SAID ELEVATION IS MARKED AS BEING 4701 FEET.

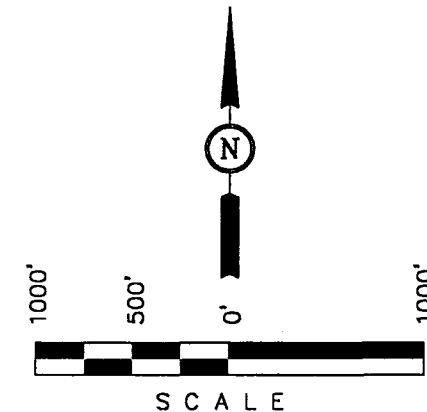

CERTIFICATE

THIS IS TO CERTIFY THAT THE ABOVE PLAT WAS PREPARED FROM FIELD NOTES OF ACTUAL SURVEYS MADE BY ME OR UNDER MY SUPERVISION AND THAT THE SAME ARE TRUE AND CORRECT TO THE BEST OF MY KNOWLEDGE AND BELIEF.

*Robert L. Kay*  
161319  
REGISTERED LAND SURVEYOR  
REGISTRATION NO. 161319  
STATE OF UTAH KAY

UINTAH ENGINEERING & LAND SURVEYING  
85 SOUTH 200 EAST - VERNAL, UTAH 84078  
(435) 789-1017

SCALE 1" = 1000'	DATE SURVEYED: 11-08-99	DATE DRAWN: 11-16-99
PARTY K.K. R.W. D.R.B.	REFERENCES G.L.O. PLAT	
WEATHER COOL	FILE COASTAL OIL & GAS CORP.	

**Tribal #6-139**  
**NW/SW LOT 6, SEC. 6, T9S, R22E**  
**UINTAH COUNTY, UTAH**  
**LEASE NUMBER: 14-20-H62-2890**

**ONSHORE ORDER NO. 1**  
**COASTAL OIL & GAS CORPORATION**

***DRILLING PROGRAM***

**1. Estimated Tops of Important Geologic Markers:**

<u>Formation</u>	<u>Depth</u>
KB	4740'
Green River	2050'
Wasatch	5300'
Mesaverde	7850'
Castlegate	10125'
Total Depth	11100'

**2. Estimated Depths of Anticipated Water, Oil, Gas, or Mineral Formations:**

<u>Substance</u>	<u>Formation</u>	<u>Depth</u>
Oil/Gas	Green River	2050'
	Wasatch	5300'
	Mesaverde	7850'
	Castlegate	10125'
Water	N/A	
Other Minerals	N/A	

**3. Pressure Control Equipment: (Schematic Attached)**

The BOP stack will consist of one 11" 5000 psi annular BOP 11" 5000 psi double ram, and one 11' drilling spool. The lower ram will contain pipe rams, and the upper ram will contain blind rams.

The BOPE and related equipment will meet the requirements of the 5M system.

**4. Proposed Casing & Cementing Program:**

<i>CASING</i>	<i>Depth</i>	<i>Hole Size</i>	<i>Csg Size</i>	<i>Wt/Ft</i>	<i>Grade</i>	<i>Type</i>
Surface	0-2500'	12 1/4"	9 5/8"	36#	K-55	ST&C
Production	0-TD	8 3/4"	5 1/2"	17#	S-95	P-110

<i>Surface Casing</i>	<i>Fill</i>	<i>Type &amp; Amount</i> <i>Kick</i>
0'-2000' 2000'-2500'	2500'	Lead: 520 sx Lite + 2% CaCl <sub>2</sub> + 0.25 lb/sk Flocele, 12.70 ppg, 1.82 cf/sx. Tail: 220 sx Class G+ 2% CaCl <sub>2</sub> + 0.25 lb/sk Flocele, 15.60 ppg, 1.19 cf/sx.
<i>Production Casing</i>	<i>Type &amp; Amount</i>	
0-5000'	Lead: 420 sx Lead + 0.6% Econolote + 0.25 lb/sk Flocele + 0.2% FWCA + 10 lb/sk Gilsonite + 16% gel + 1% HR-7 + 3% KCL, 11.0 ppg, 3.80 cf/sx.	
5000'-11225'	Tail: 1570 sx 50/50 Poz + 0.25 lb/sk Flocele + 0.6% HALAD-322 + 2% Gel + 2% MicroBond HT + 5% Salt, 14.35 ppg, 1.25 cf/sx.	

5. **Drilling Fluids Program:**

<u>Depth</u>	<u>Type</u>	<u>Mud Wt.</u>
0-2500'	Air/ Mist/Aeraeted Wtr	N/A
2500'-TD	Water/Mud	8.5-11.0

6. **Evaluation Program**

<u>Depth</u>	<u>Log Type</u>
SC-TD	Platform Express

7. **Abnormal Conditions:**

Maximum anticipated bottomhole pressure approximately equals 4,440 psi (calculated at 0.4 psi/foot).

Maximum anticipated surface pressure equals approximately 1,998 psi (bottomhole pressure minus the pressure of a partially evacuated hole calculated at 0.22 psi/foot).

**Tribal #6-139**  
**NW/SW LOT 6, SEC. 6, T9S, R22E**  
**UINTAH COUNTY, UTAH**  
**14-20-H62-2890**

**ONSHORE ORDER NO. 1**

***MULTI-POINT SURFACE USE & OPERATIONS PLAN***

**1. Existing Roads:**

Refer to Topo Map A for directions to the location.

Refer to Topo Maps A and B for location of access roads within a 2-mile radius.

To reach the Tribal #6-139 location - Proceed in a Westerly direction from Vernal, Utah along U.S. Highway 40 approximately 14.0 miles to the junction of State Highway 88; exit left and proceed in a Southerly direction approximately 17.0 miles to Ouray, Utah; proceed in a Southerly direction approximately 0.3 miles on the Seep Ridge road to the junction of this road and an existing road to the East; turn left and proceed in an Easterly direction approximately 3.4 miles to the junction of this road and an existing road to the Northeast; turn left and proceed in a Northeasterly direction approximately 0.7 miles to the junction of this road and an existing road to the East; proceed in an Easterly then Northeasterly then Southeasterly direction approximately 4.4 miles to the junction of this road and an existing road to the Southeast; turn right and proceed in a Southeasterly direction approximately 0.4 miles to the junction of this road and an existing road to the Southeast; turn right and proceed in a southwesterly direction approximately 0.2 miles to the beginning of the proposed access to the Southwest; follow road flags in a Southwesterly direction approximately 0.2 miles to the proposed location.

Total distance from Vernal, Utah to the proposed well location is approximately 42.7 miles.

Refer to Topo Maps A and B for location of access roads within a 2 mile radius.

All existing roads will be maintained and kept in good repair during all drilling and completion operations associated with this well.

**2. Planned Access Roads:**

Refer to Topo Map B for the location of the proposed access road.

The upgraded and new portions of the access road will be crowned and ditched with a running surface of 18 feet and a maximum disturbed width of 30'. Appropriate water control will be installed to control erosion.

The access road was centerline flagged during time of staking.

Surfacing material may be necessary, depending upon weather conditions.

Surface disturbance and vehicular traffic will be limited to the approved location and approved access route. Any additional area needed will be approved in advance.

3. **Location of Existing Wells Within a 1-Mile Radius:**

Please refer to Topo Map C.

4. **Location of Existing & Proposed Facilities:**

*The following guidelines will apply if the well is productive.*

All production facilities will be located on the disturbed portion of the well pad and at a minimum of 25 feet from the toe of the back slope or the top of the fill slope.

A dike will be constructed completely around those production facilities which contain fluids (i.e., production tanks, produced water tanks, and/or heater/treater). These dikes will be constructed of compacted subsoil, be impervious, hold 100% of the capacity of the largest tank, and be independent of the back cut.

All permanent (on-site six months or longer) above the ground structures constructed or installed, including pumping units, will be painted a flat, non-reflective, earthtone color to match one of the standard environmental colors, as determined by the five state Rocky Mountain Inter-Agency Committee.

All facilities will be painted within six months of installation. Facilities required to comply with the Occupational Safety and Health Act (OSHA) will be excluded. The required color is Desert Brown, Munsell standard color number 10 YR 6/3.

Any necessary pits will be properly fenced to protect livestock and prevent wildlife entry.

The proposed pipeline will leave the well pad in a Northeasterly direction for an approximate distance of 1630' to tie into the existing pipeline. Please refer to Topo Map D.

5. **Location and Type of Water Supply:**

Water for drilling purposes will be obtained from Dalbo Inc.'s underground well located in Ouray, Utah, Sec. 32, T4S, R3E, Water User Claim #43-8496, Application #53617.

Water will be hauled to location over the roads marked on Maps A and B.

No water well is to be drilled on this lease.

6. **Source of Construction Materials:**

Surface and subsoil materials in the immediate area will be utilized.

Any gravel will be obtained from a commercial source.

7. **Methods of Handling Waste Materials:**

Drill cuttings will be contained and buried in the reserve pit.

Drilling fluids, including salts and chemicals, will be contained in the reserve pit. Upon

termination of drilling and completion operations, the liquid contents of the reserve pit will be removed and disposed of at an approved waste disposal facility within 120 days after drilling is terminated.

The reserve pit will be constructed on the location and will not be located within natural drainage, where a flood hazard exists or surface runoff will destroy or damage the pit walls. The reserve pit will be constructed so that it will not leak, break, or allow discharge of liquids.

If a plastic reinforced liner is used, it will be a minimum of 12 mil thick, with sufficient bedding used to cover any rocks. The liner will overlap the pit walls and be covered with dirt and/or rocks to hold it in place. No trash or scrap that could puncture the liner will be disposed of in the pit.

Any spills of oil, gas, salt water, or other noxious fluids will be immediately cleaned up and removed to an approved disposal site.

A chemical porta-toilet will be furnished with the drilling rig.

Garbage, trash, and other waste materials will be collected in a portable, self-contained, fully enclosed trash cage during operations. No trash will be burned on location.

All debris and other waste material not contained in the trash cage will be cleaned up and removed from the location immediately after removal of the drilling rig.

Any open pits will be fenced during the operations. The fencing will be maintained until such time as the pits are backfilled.

No chemicals subject to reporting under SARA Title III (hazardous materials) in an amount greater than 10,000 pounds will be used, produced, stored, transported, or disposed of annually in association with the drilling of this well. Furthermore, no extremely hazardous substances, as defined in 40 CFR 355, in threshold planning quantities, will be used, produced, stored, transported, or disposed of in association with the drilling of this well.

**8. Ancillary Facilities:**

None are anticipated.

**9. Well Site Layout: (See Location Layout Diagram)**

The attached Location Layout Diagram describes drill pad cross-sections, cuts and fills, and locations of the mud tanks, reserve pit, flare pit, pipe racks, trailer parking, spoil dirt stockpile(s), and surface material stockpile(s).

Please see the attached diagram to describe rig orientation, parking areas, and access roads.

If it is determined that a pit liner will be used at the on-site inspection, the reserve pit will be lined, and when the reserve pit is closed, the pit liner will be buried below plow depth.

All pits will be fenced according to the following minimum standards:

39 inch net wire will be used with at least one strand of barbed wire on top of the net wire. Barbed wire is not necessary if pipe or some type of reinforcement rod is attached to the top of the entire fence.

The net wire shall be no more than two inches above the ground. The barbed wire shall be three inches over the net wire. Total height of the fence shall be at least 42 inches.

Corner posts shall be cemented and/or braced in such a manner to keep the fence tight at all times.

Standard steel, wood, or pipe posts shall be used between the corner braces. Maximum distance between any 2 fence posts shall be no greater than 16 feet.

All wire shall be stretched, by using a stretching device, before it is attached to corner posts.

The reserve pit fencing will be on three sides during drilling operations, and on the fourth side when the rig moves off location. Pits will be fenced and maintained until cleanup.

**10. Plans for Reclamation of the Surface:**

*Producing Location:*

Immediately upon well completion, the location and surrounding area will be cleared of all unused tubing, materials, trash, and debris not required for production.

Immediately upon well completion, any hydrocarbons in the pit shall be removed in accordance with 43 CFR 3162.7-1.

If a plastic, nylon reinforced liner is used, it shall be torn and perforated before backfilling of the reserve pit.

Before any dirt work associated with location restoration takes place, the reserve pit shall be as dry as possible. All debris in it will be removed. Other waste and spoil materials will be disposed of immediately upon completion of operations.

The reserve pit and that portion of the location not needed for production facilities/operations will be recontoured to the approximate natural contours. The reserve pit will be reclaimed within 90 days from the date of well completion, weather permitting.

To prevent surface water (s) from standing (ponding) on the reclaimed reserve pit area, final reclamation of the reserve pit will consist of "mounding" the surface three feet above surrounding ground surface to allow the reclaimed pit area to drain effectively.

Upon completion of backfilling, leveling, and recontouring, the stockpiled topsoil will be spread evenly over the reclaimed area(s).

*Dry Hole/Abandoned Location:*

Abandoned well sites, roads, and other disturbed areas will be restored as near as practical to their original condition. Where applicable, these conditions include the re-establishment of



irrigation systems, the re-establishment of appropriate soil conditions, and re-establishment of vegetation as specified.

All disturbed surfaces will be recontoured to the approximate natural contours, with reclamation of the well pad and access road to be performed as soon as practical after final abandonment. Reseeding operations will be performed after completion of other reclamation operations.

11. **Surface Ownership:**

The wellpad and access road are located on lands owned by the Ute Indian Tribe.

12. **Other Information:**

All lease and/or unit operations will be conducted in such a manner that full compliance is made with all applicable laws, regulations, the approved Plan of Operations, and any applicable Notice of Lessees. The Operator is fully responsible for the actions of his subcontractors. A copy of these conditions will be furnished to the field representative to ensure compliance.

The Operator will control noxious weeds along Rights-Of-Way for roads, pipelines, well sites, or other applicable facilities.

A Class III archaeological survey was conducted by Montgomery Archaeological Consultants.

**13. Lessee's or Operators's Representative & Certification:**


Cheryl Cameron  
Environmental Analyst  
Coastal Oil & Gas Corporation  
P.O. Box 1148  
Vernal, UT 84078  
(435) 781-7023

Tom Young  
Drilling Manager  
Coastal Oil & Gas Corporation  
9 Greenway Plaza, Suite 2770  
Houston, TX 77046  
(713) 418-4156

Certification: All lease and/or unit operations will be conducted in such a manner that full compliance is made with all applicable laws, regulations, Onshore Oil and Gas Orders, the approved Plan of Operations, and any applicable Notice to Lessees.


The Operator will be fully responsible for the actions of its subcontractors. A complete copy of the approved "Application for Permit to Drill" will be furnished to the field representative(s) to ensure compliance and shall be on location during all construction and drilling operations.

I hereby certify that I, or persons under my supervision, have inspected the proposed drill site and access route, that I am familiar with the conditions that currently exist; that the statements made in this plan are, to the best of my knowledge, true and correct; and the work associated with the operations proposed herein will be performed by the Operator, its contractors, and subcontractors in conformity with this plan and the terms and conditions under which it is approved.

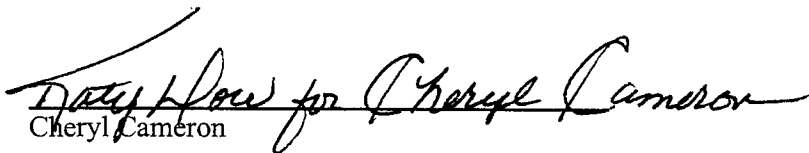  
Cheryl Cameron

1/5/00

Date

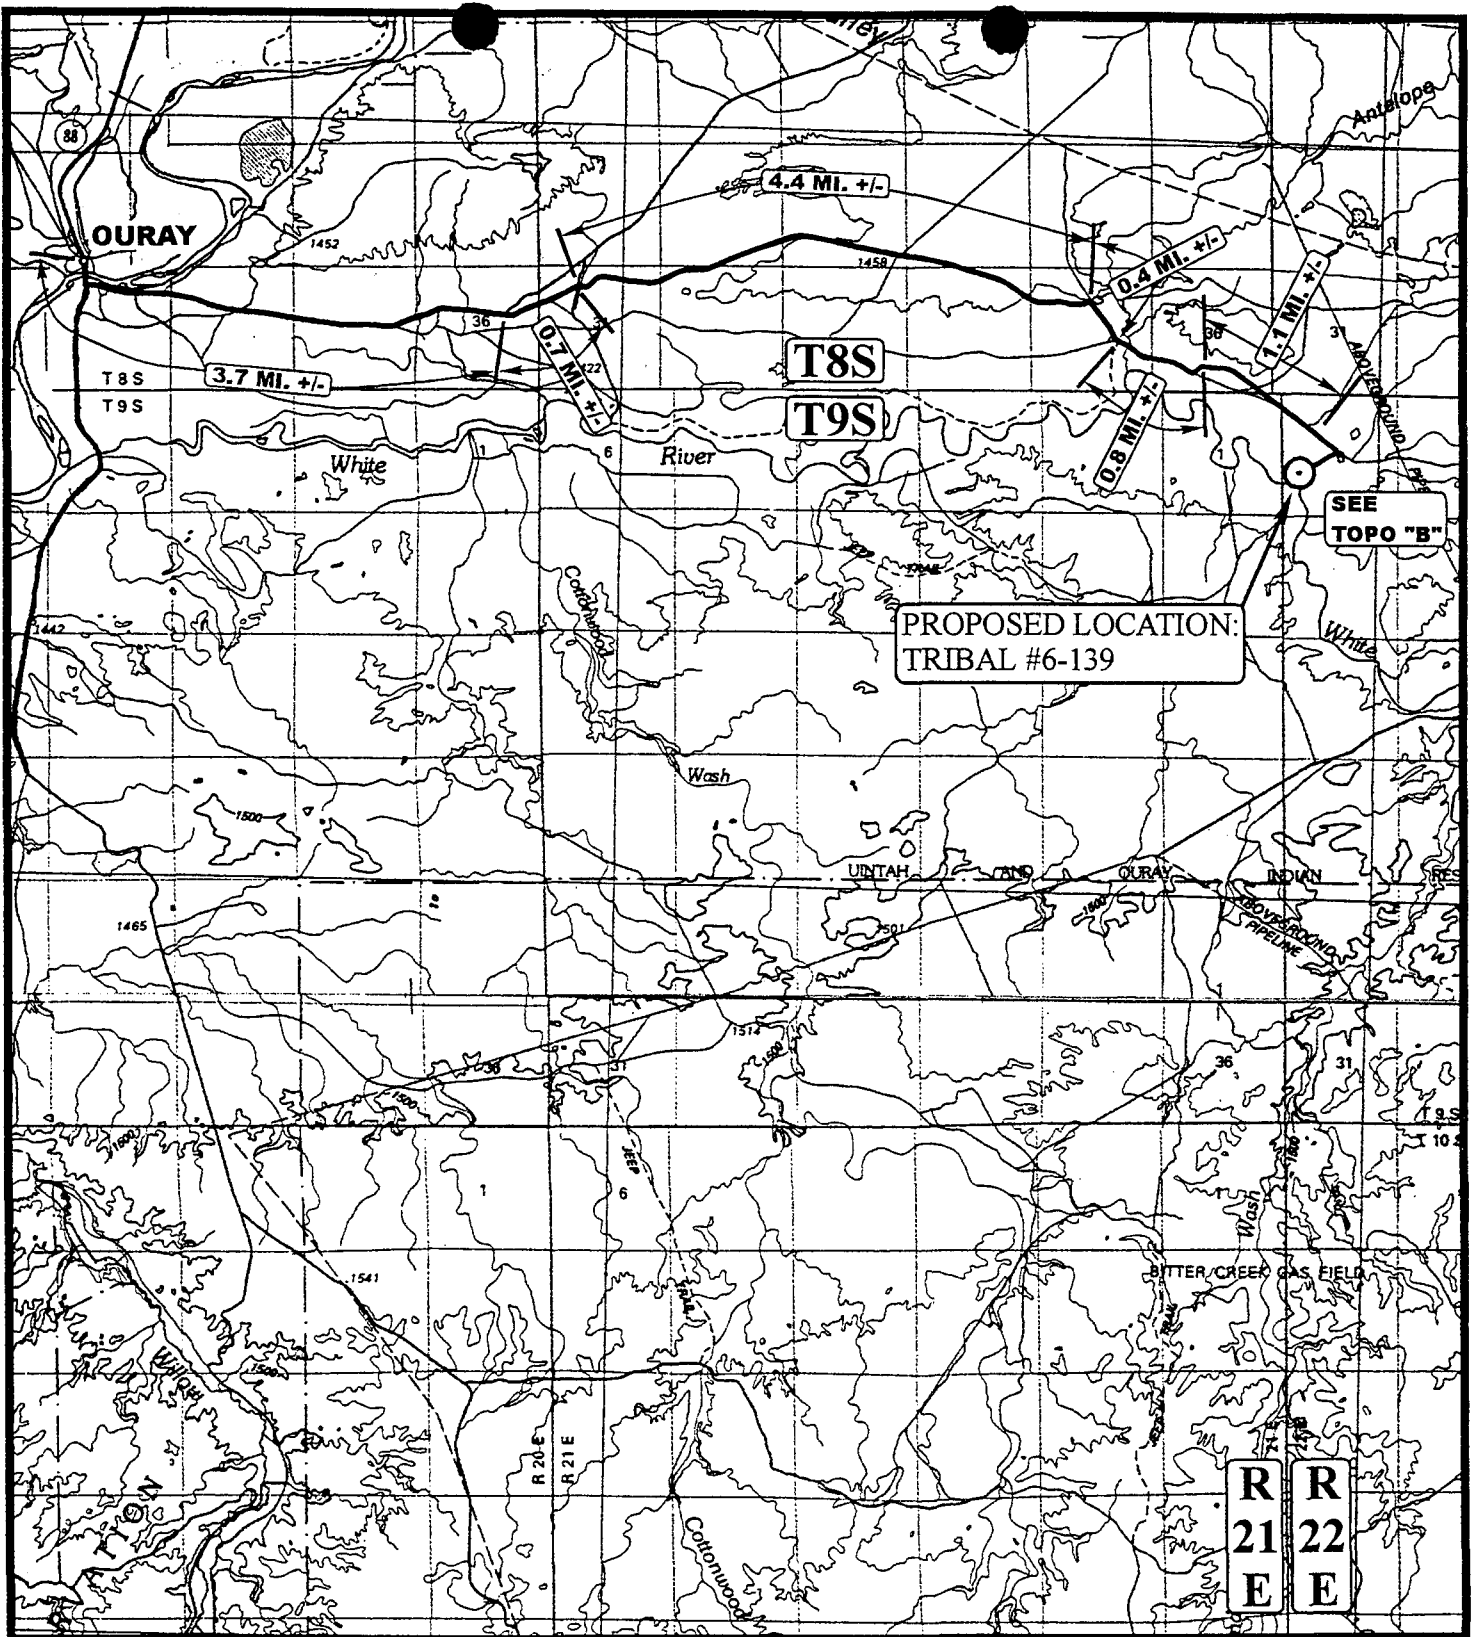

# LEGEND:

○ PROPOSED LOCATION

# COASTAL OIL & GAS CORP.

TRIBAL #6-139  
SECTION 6, T9S, R22E, S.L.B.&M.  
2092' FSL 780' FWL



Uintah Engineering & Land Surveying  
85 South 200 East Vernal, Utah 84078  
(435) 789-1017 \* FAX (435) 789-1813




TOPOGRAPHIC  
MAP

11 11 99  
MONTH DAY YEAR

SCALE: 1:100,000 DRAWN BY: J.L.G. [REVISED: 00-00-00]

A  
TOPO

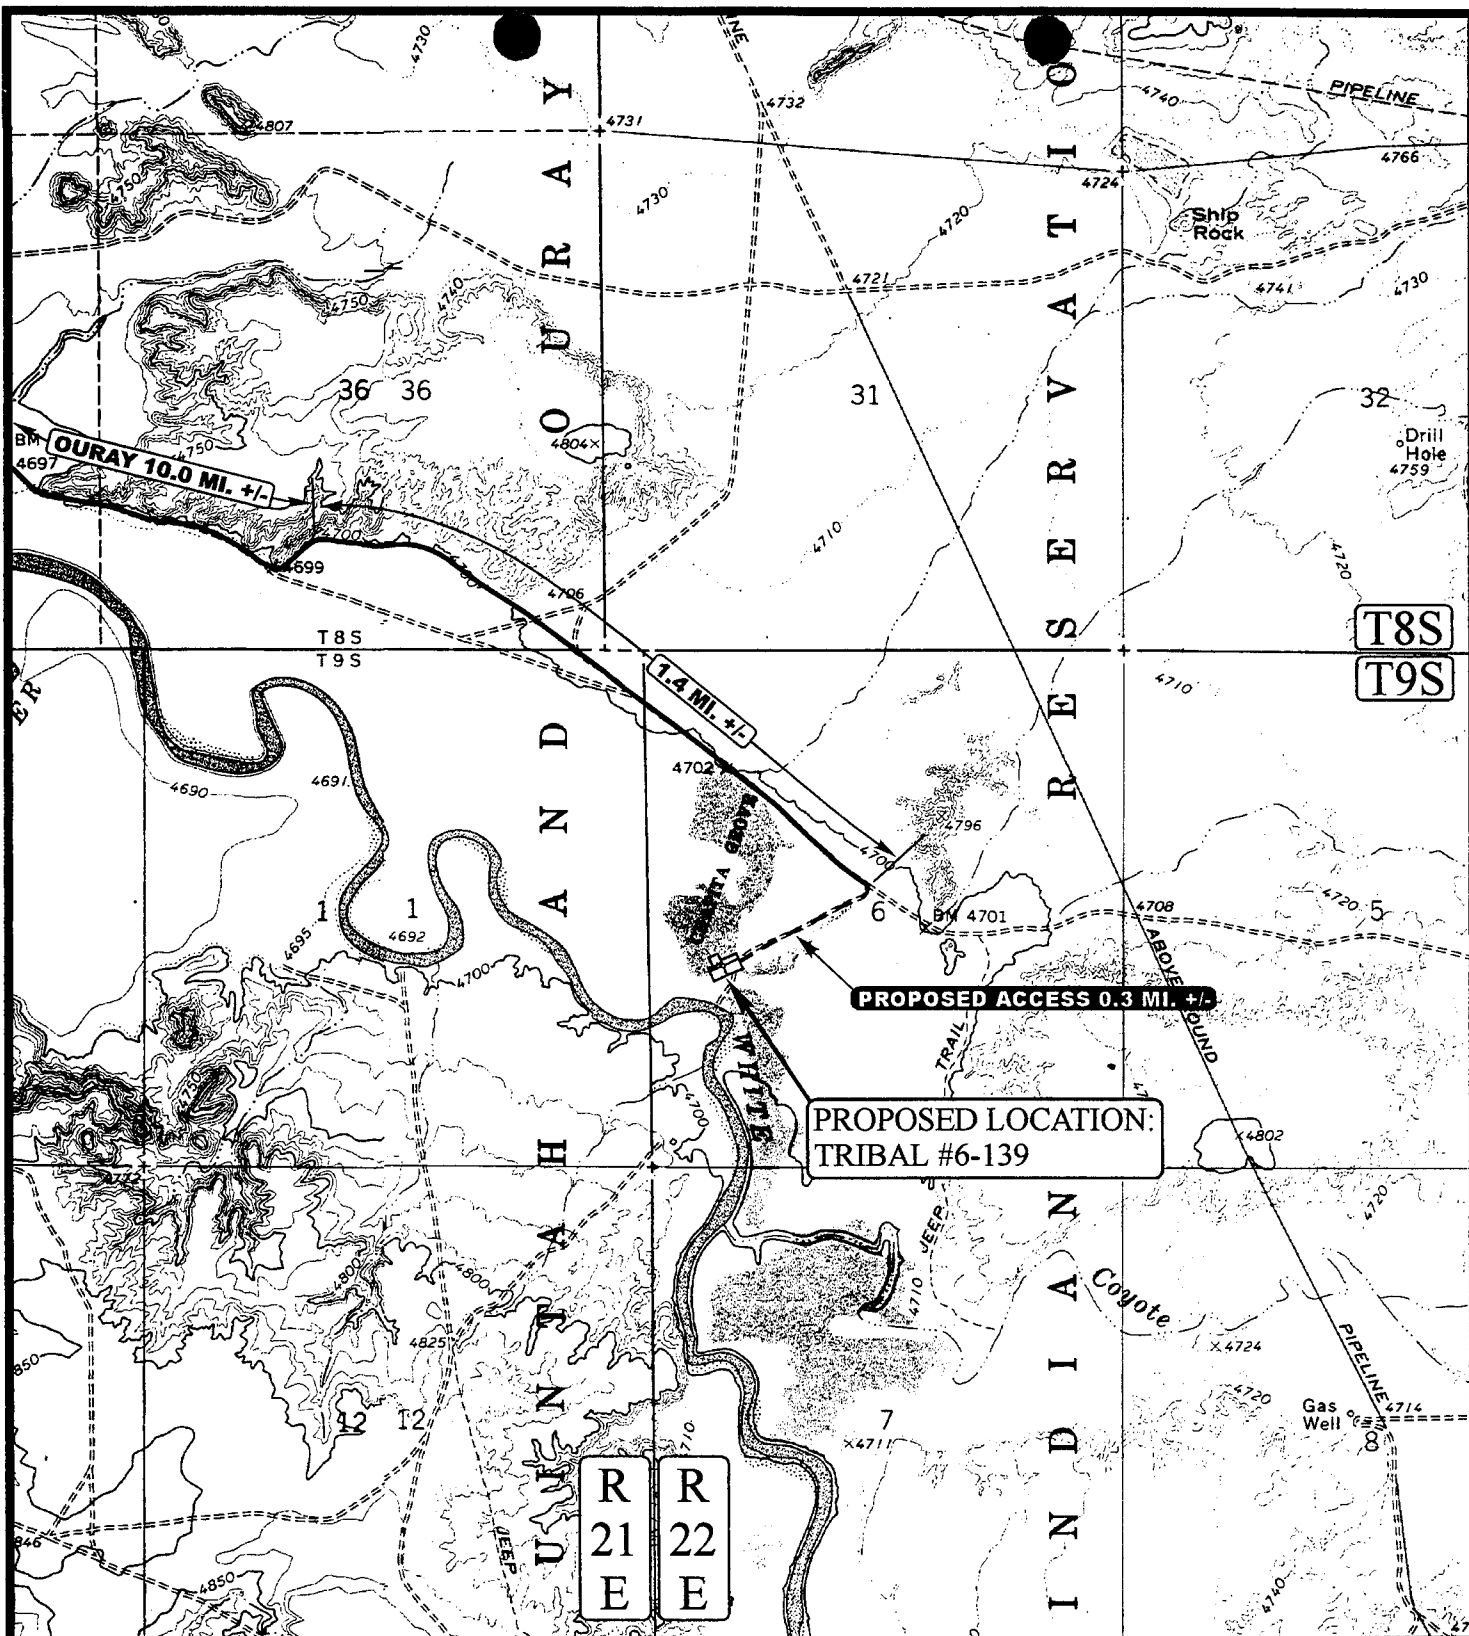

# LEGEND:

--- PROPOSED ACCESS ROAD  
— EXISTING ROAD

COASTAL OIL & GAS CORP.

TRIBAL #6-139

SECTION 6, T9S, R22E, S.L.B.&M.

2092' FSL 780' FWL

UEIS

Uintah Engineering & Land Surveying  
85 South 200 East Vernal, Utah 84078  
(435) 789-1017 \* FAX (435) 789-1813




TOPOGRAPHIC  
MAP

11 10 99  
MONTH DAY YEAR

B  
TOPO

SCALE: 1" = 2000' DRAWN BY: J.L.G. REVISED: 00-00-00

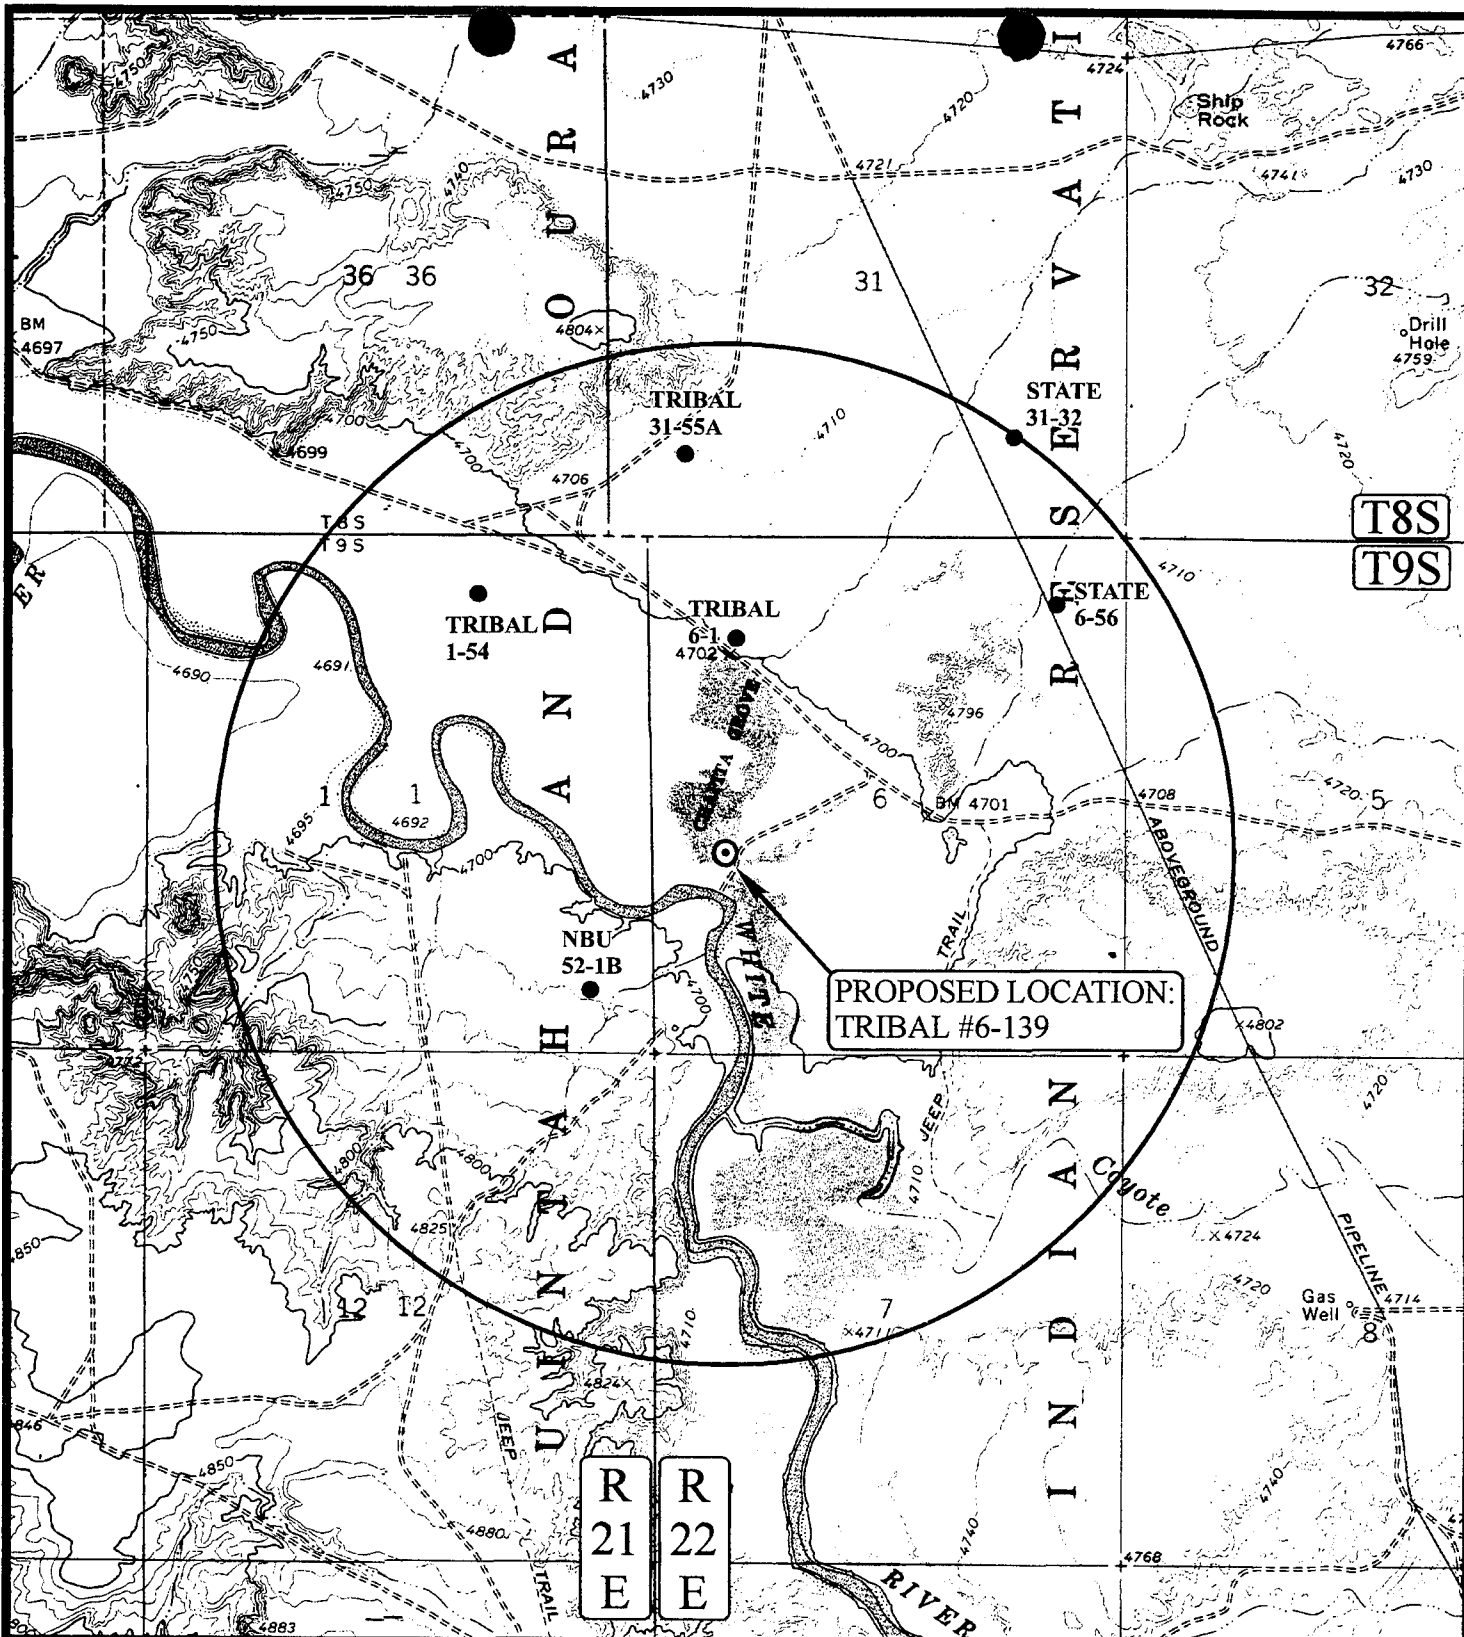

# LEGEND:

- DISPOSAL WELLS
- PRODUCING WELLS
- SHUT IN WELLS
- WATER WELLS
- ABANDONED WELLS
- TEMPORARILY ABANDONED



COASTAL OIL & GAS CORP.

TRIBAL #6-139  
SECTION 6, T9S, R22E, S.L.B.&M.  
2092' FSL 780' FWL




Uintah Engineering & Land Surveying  
85 South 200 East Vernal, Utah 84078  
(435) 789-1017 \* FAX (435) 789-1813

TOPOGRAPHIC  
MAP

11 10 99  
MONTH DAY YEAR

SCALE: 1" = 2000' DRAWN BY: J.L.G. REVISED: 00-00-00



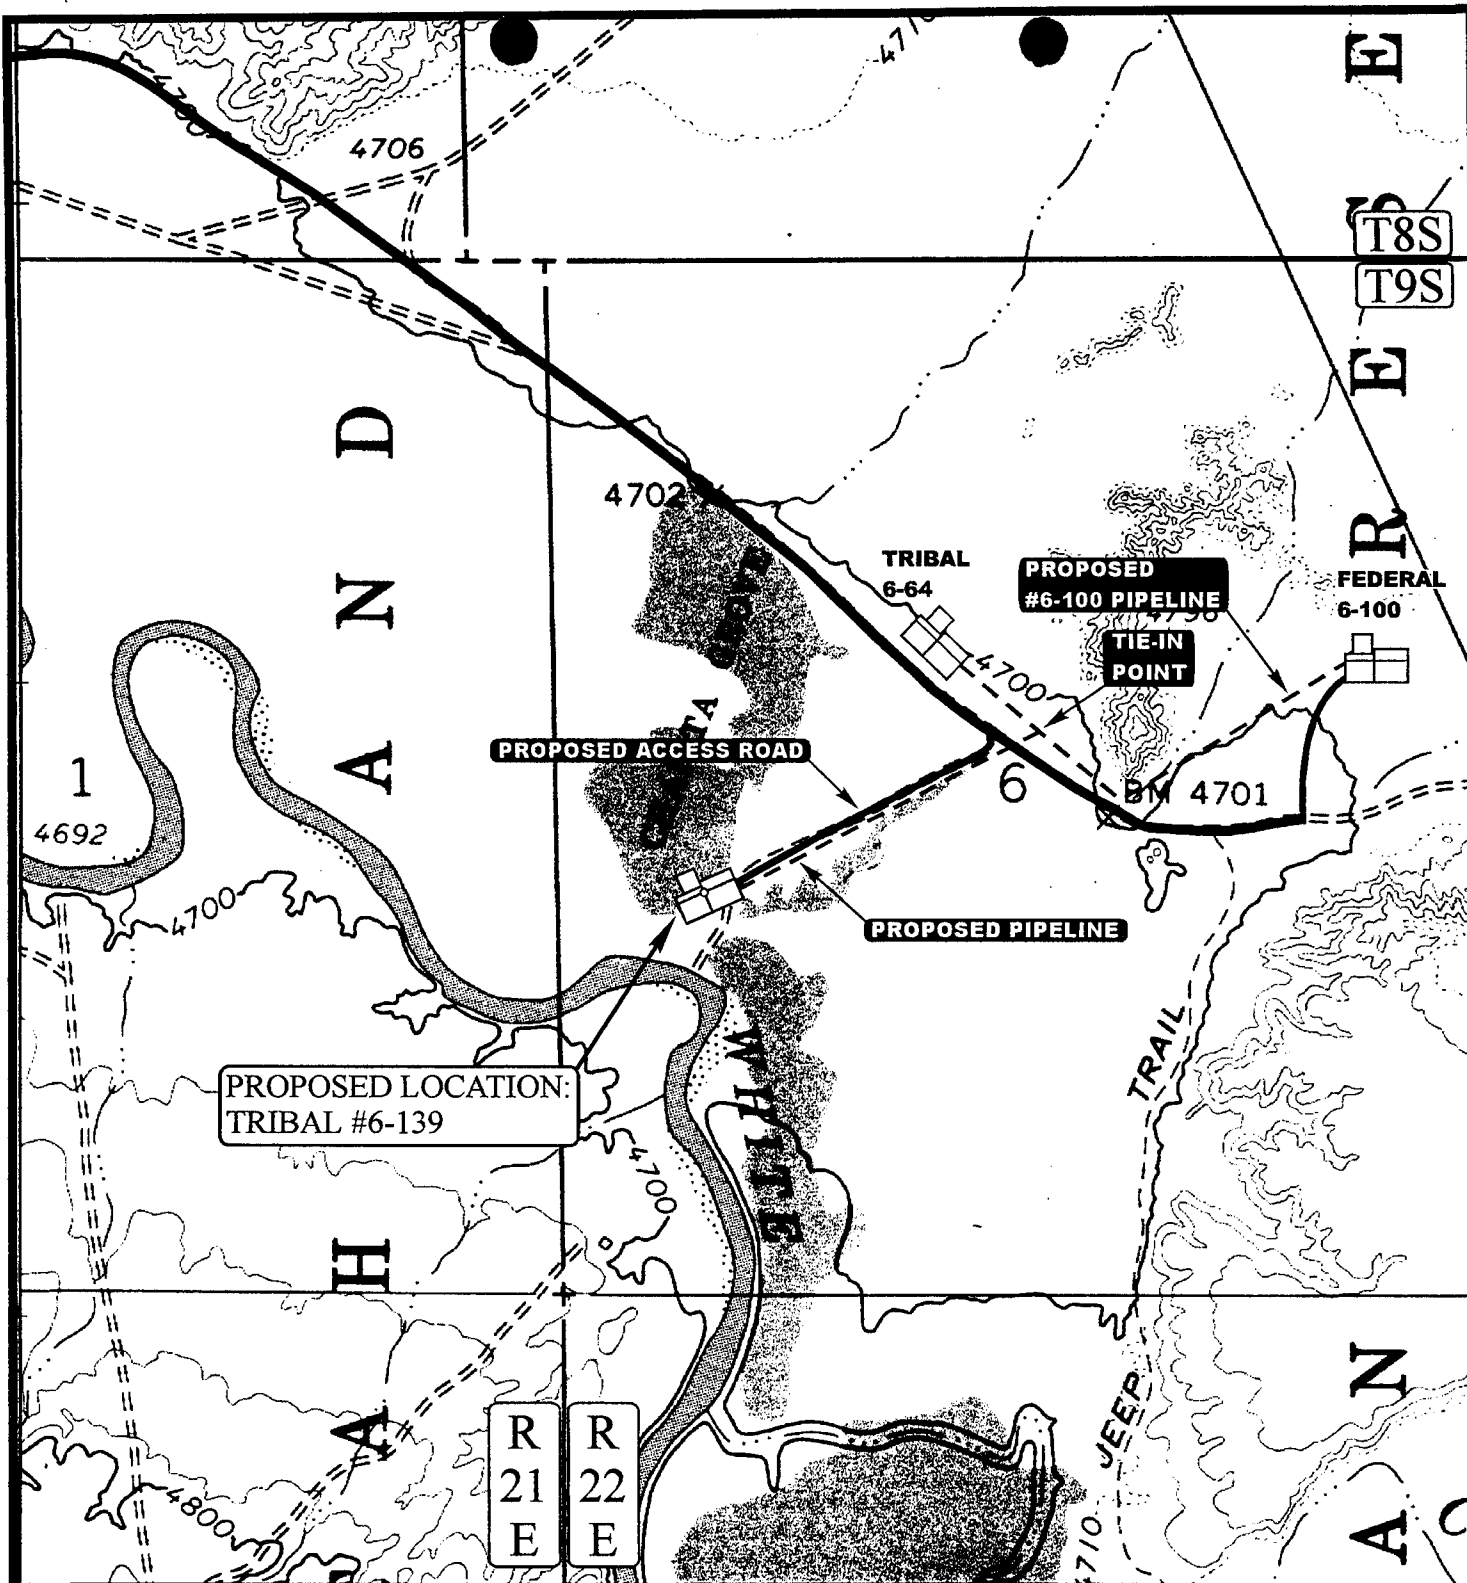

APPROXIMATE TOTAL PIPELINE DISTANCE = 1630' +/-

**LEGEND:**

- EXISTING PIPELINE
- - - PROPOSED PIPELINE
- PROPOSED ACCESS



COASTAL OIL & GAS CORP.

TRIBAL #6-139  
SECTION 6, T9S, R22E, S.L.B.&M.  
2092' FSL 780' FWL



Utah Engineering & Land Surveying  
85 South 200 East Vernal, Utah 84078  
(435) 789-1017 \* FAX (435) 789-1813

TOPOGRAPHIC  
MAP

11	10	99
MONTH	DAY	YEAR



SCALE: 1" = 1000' DRAWN BY: J.L.G. REVISED: 00-00-00


# COASTAL OIL & GAS CORP.

## TYPICAL CROSS SECTIONS FOR


TRIBAL #6-139

SECTION 6, T9S, R22E, S.L.B.&M.

2092' FSL 780' FWL

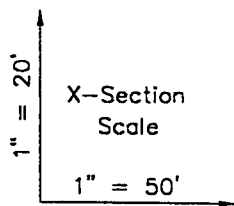

DATE: 11-16-99  
Drawn By: D.R.B.

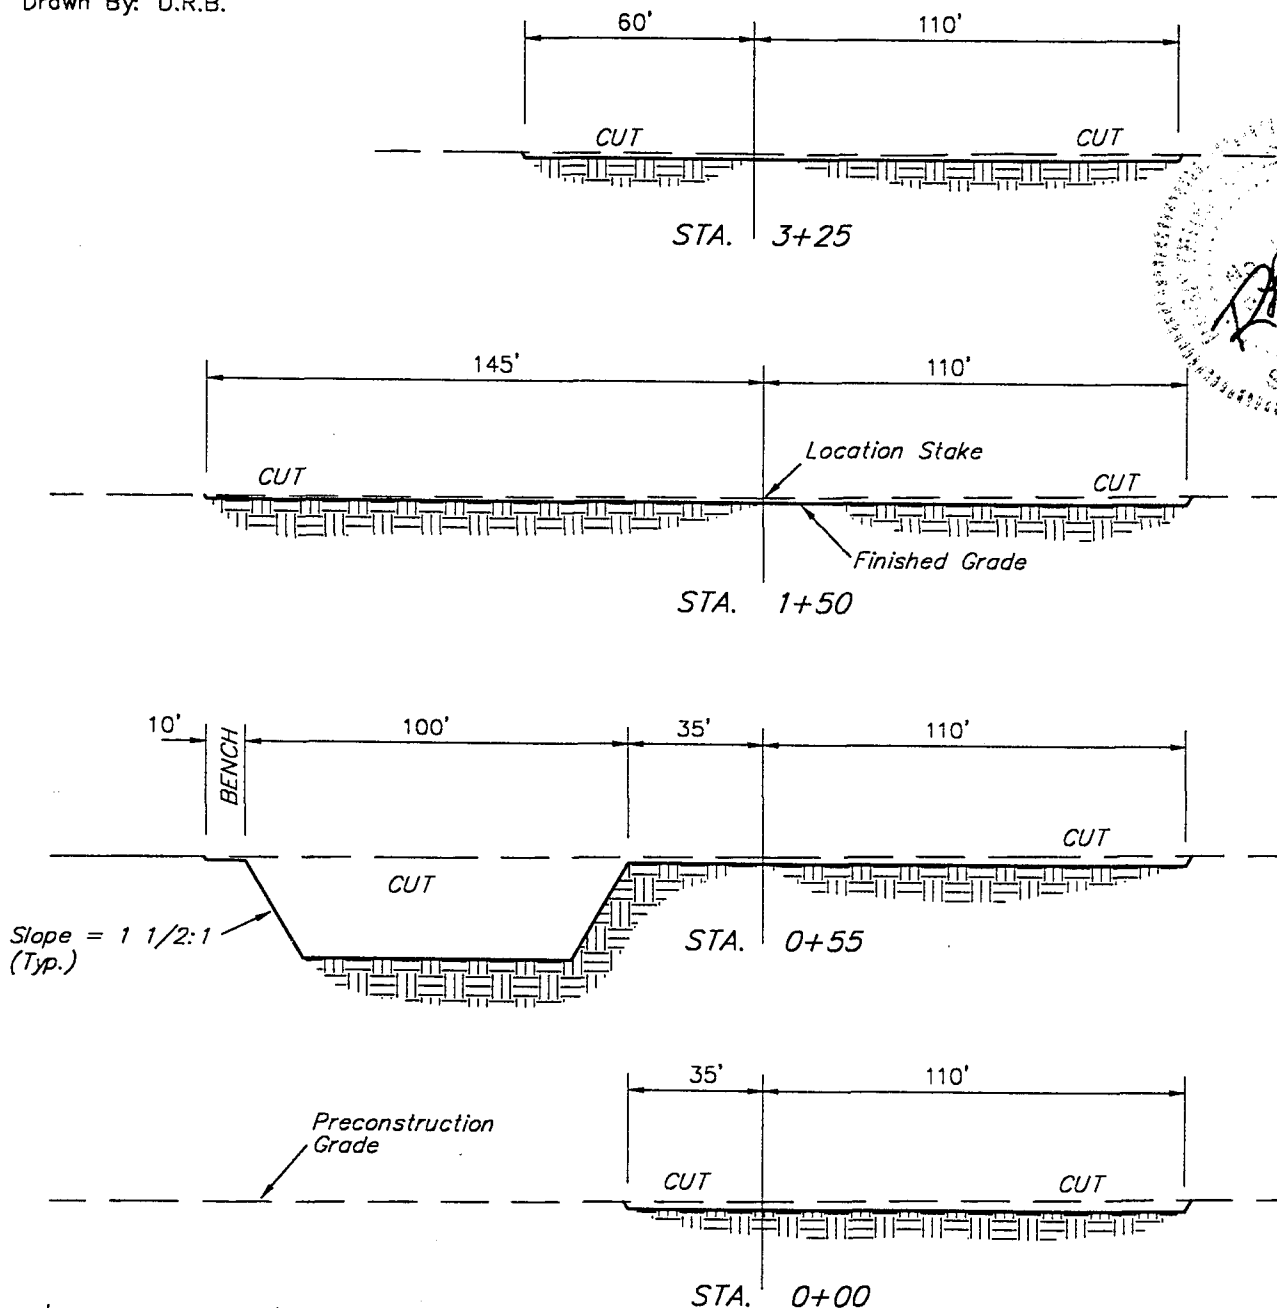

**FIGURE #2**

### APPROXIMATE YARDAGES

CUT	
(12") Topsoil Stripping	= 2,290 Cu. Yds.
Remaining Location	= 2,530 Cu. Yds.
<b>TOTAL CUT</b>	<b>= 4,820 CU.YDS.</b>
<b>FILL</b>	<b>= 660 CU.YDS.</b>

EXCESS MATERIAL AFTER 5% COMPACTION	= 4,130 Cu. Yds.
Topsoil & Pit Backfill (1/2 Pit Vol.)	= 3,630 Cu. Yds.
EXCESS UNBALANCE (After Rehabilitation)	= 500 Cu. Yds.

UINTAH ENGINEERING & LAND SURVEYING  
85 So. 200 East • Vernal, Utah 84078 • (435) 789-1017

# COASTAL OIL & GAS CORP.


## LOCATION LAYOUT FOR

TRIBAL #6-139

SECTION 6, T9S, R22E, S.L.B.&M.

2092' FSL 780' FWL


Proposed Access Road

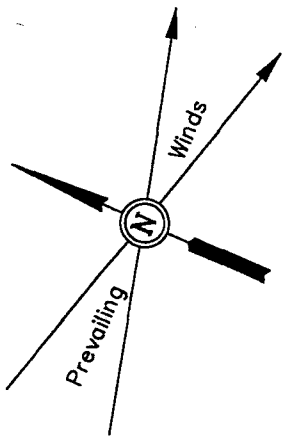

SCALE: 1" = 50'  
DATE: 11-16-99  
Drawn By: D.R.B.

### NOTE:

Flare Pit is to be located a min. of 100' from the Well Head.

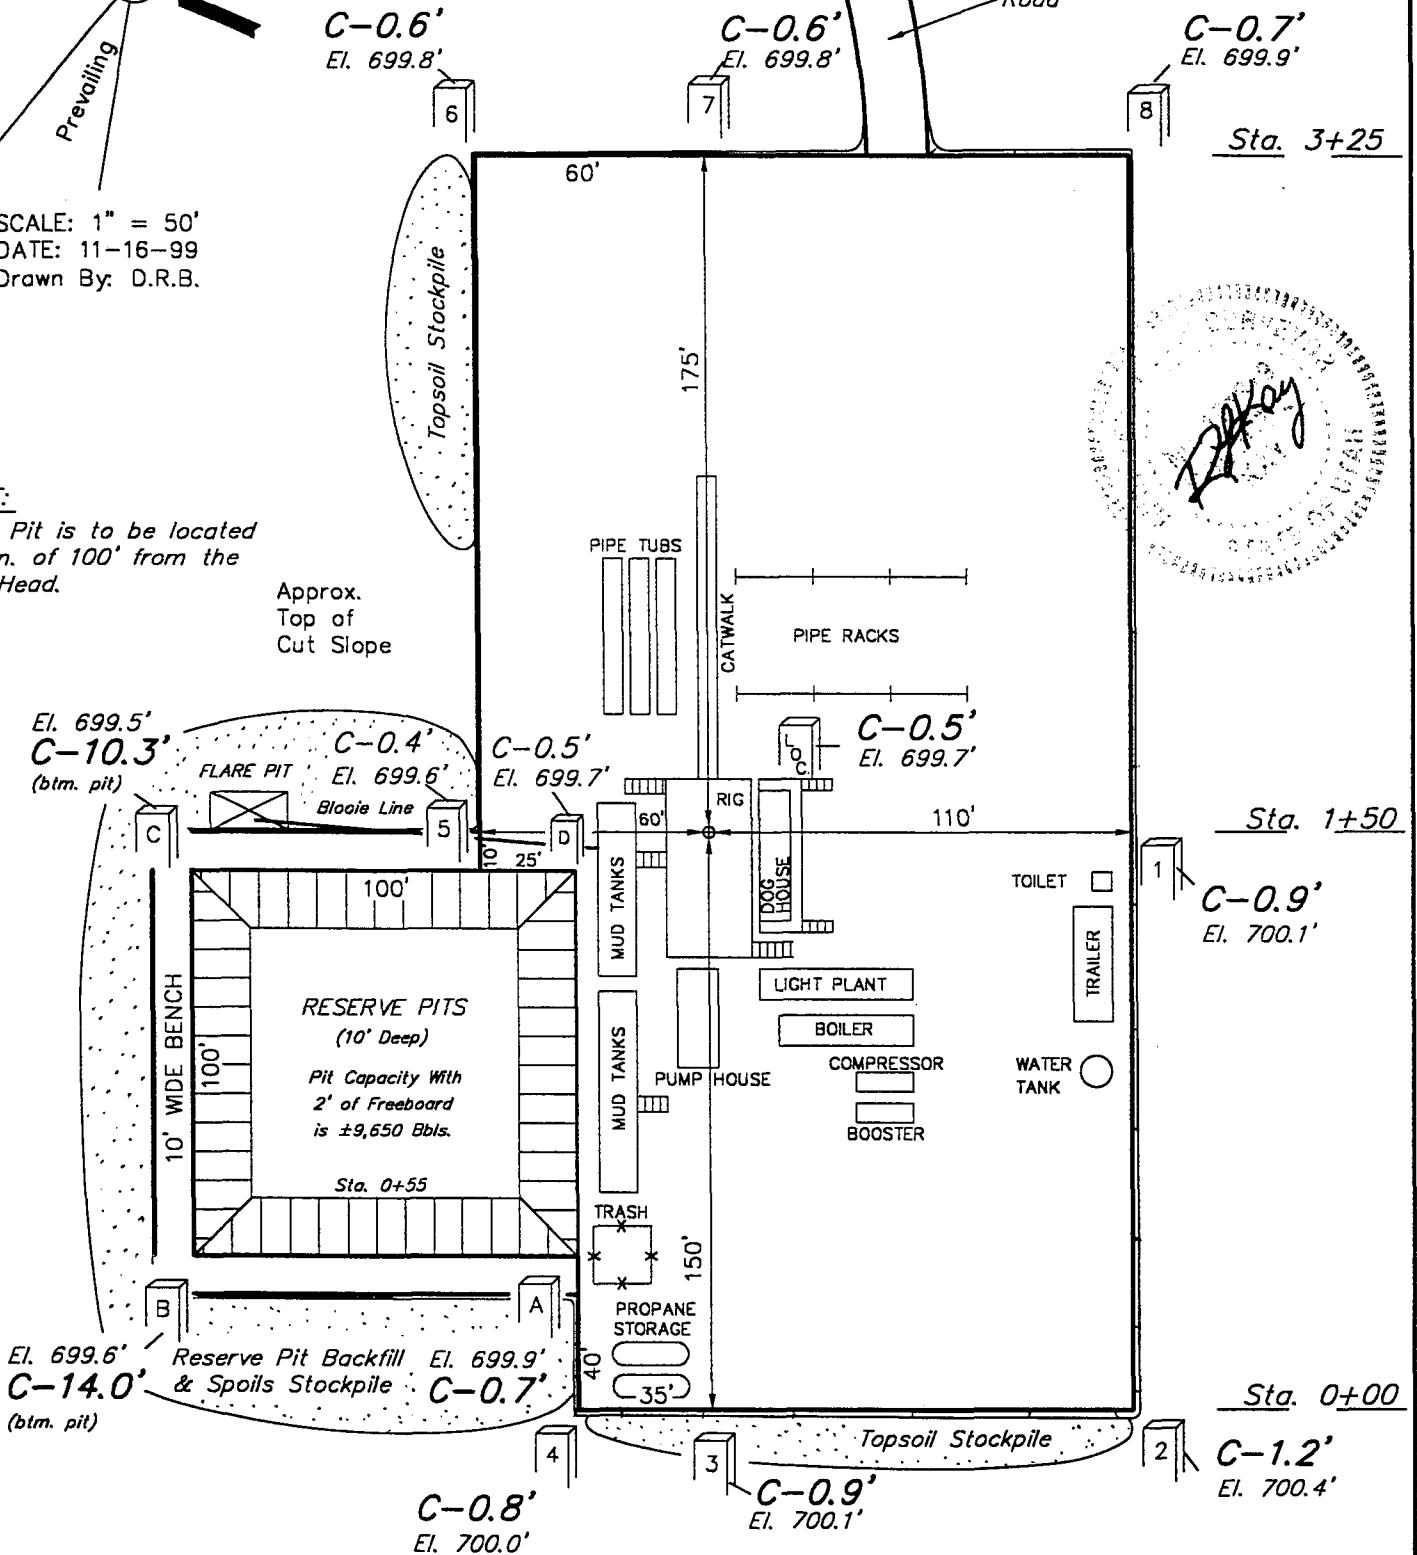

### NOTES:

Elev. Ungraded Ground At Loc. Stake = 4699.7'



FINISHED GRADE ELEV. AT LOC. STAKE = 4699.2'

FIGURE #1

UINTAH ENGINEERING & LAND SURVEYING  
85 So. 200 East • Vernal, Utah 84078 • (435) 789-1017



# BOP STACK and CHOKE MANIFOLD SYSTEM

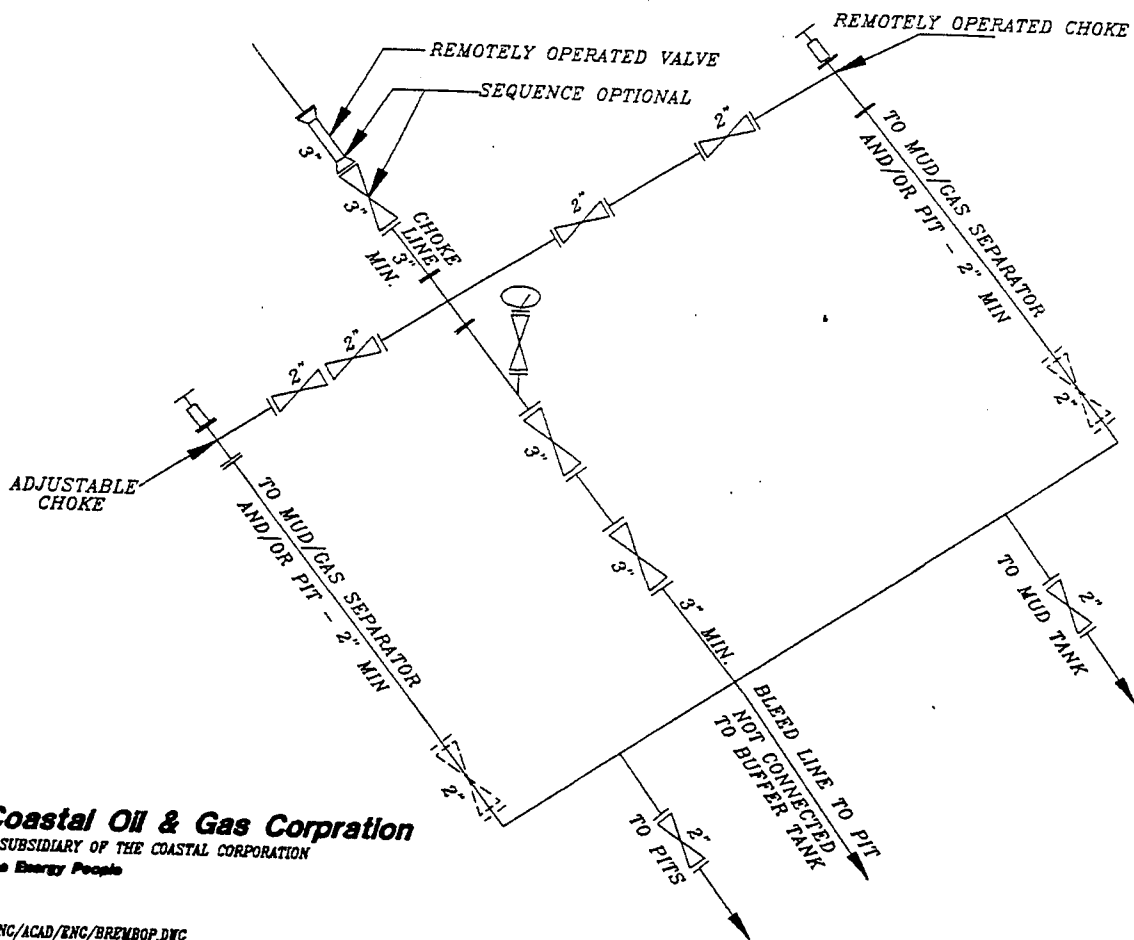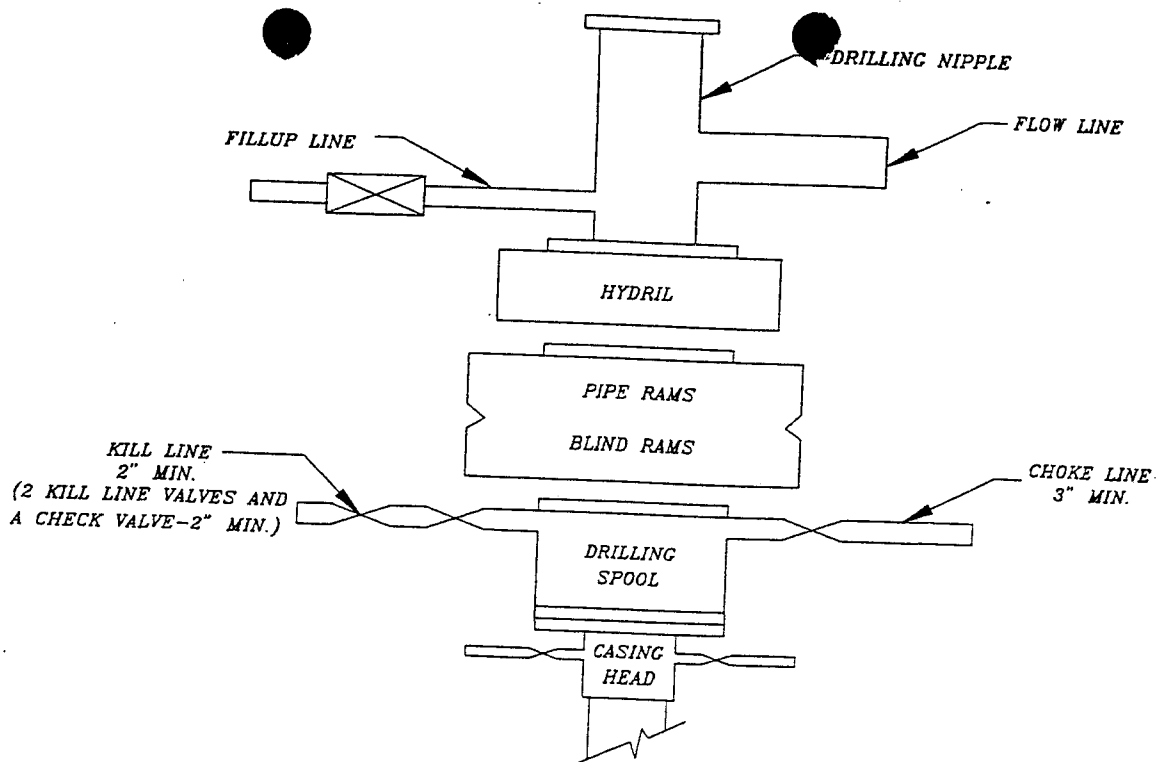

**Coastal Oil & Gas Corporation**  
A SUBSIDIARY OF THE COASTAL CORPORATION  
The Energy People

WORKSHEET  
APPLICATION FOR PERMIT TO DRILL

APD RECEIVED: 01/18/2000

API NO. ASSIGNED: 43-047-33458

WELL NAME: TRIBAL 6-139

OPERATOR: COASTAL OIL & GAS CORP ( N0230 )

CONTACT: CHERYL CAMERON

PHONE NUMBER: 435-781-7023

PROPOSED LOCATION:

NWSW 06 090S 220E

SURFACE: 2092 FSL 0780 FWL

BOTTOM: 2092 FSL 780 FWL

UINTAH

NATURAL BUTTES ( 630 )

LEASE TYPE: 2 -Indian

LEASE NUMBER: 14-20-H62-2890

SURFACE OWNER: 2-Indian

PROPOSED FORMATION: CSLGT

INSPECT LOCATN BY: / /

Tech Review	Initials	Date
Engineering	Kyle	1-24-00
Geology		
Surface		

Oil Shale Only

RECEIVED AND/OR REVIEWED:

☒ Plat  
☒ Bond: Fed[] Ind[2] Sta[] Fee[]  
(No. 114066-A )  
☒ Potash (Y/N)  
☒ Oil Shale (Y/N) \*190 - 5 (B)  
☒ Water Permit  
(No. 43-8496 )  
☒ RDCC Review (Y/N)  
(Date: )  
☒ Fee Surf Agreement (Y/N)

LOCATION AND SITING:


☐ R649-2-3. Unit  
☐ R649-3-2. General  
Siting:  
☐ R649-3-3. Exception  
☒ Drilling Unit  
Board Cause No: 173-13 (8/320)  
Eff Date: 3-24-99  
Siting: 460' Dr. Unit Boundary E. 920' between wells.  
☐ R649-3-11. Directional Drill

COMMENTS:

STIPULATIONS:

① In accordance with Order in Cause No. 190-5(b) dated October 28, 1982, the Operator shall comply with requirements of Rule R649-3-31 pertaining to Designated Oil Shale Areas. Additionally, the operator shall ensure that the surface and/or production casing is properly cemented over the entire oil shale interval as defined by Rule R649-3-31. For the proposed well this interval is approximately 2090 ' to 2235 ' below GL. The Operator shall report the actual depth the oil shale is encountered to the Division.

② FEDERAL APPROVAL

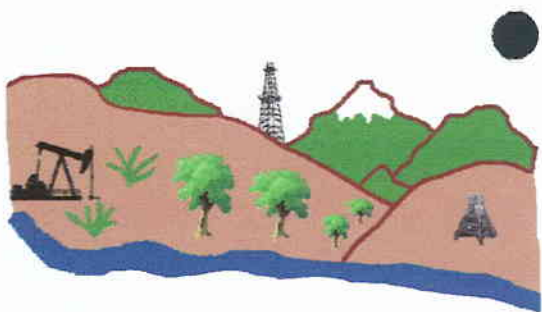

Utah Oil Gas and Mining


Serving the Industry, Protecting the Environment

OPERATOR: COASTAL OIL & GAS CORP. (N0230)

FIELD: NATURAL BUTTES (630)

SEC. 31, T 8S, R 22E, SEC. 1, T 9S, R 21E,  
SEC. 6, T 9S, R 22E

COUNTY: UINTAH CAUSE: 173-13 40 ACRES

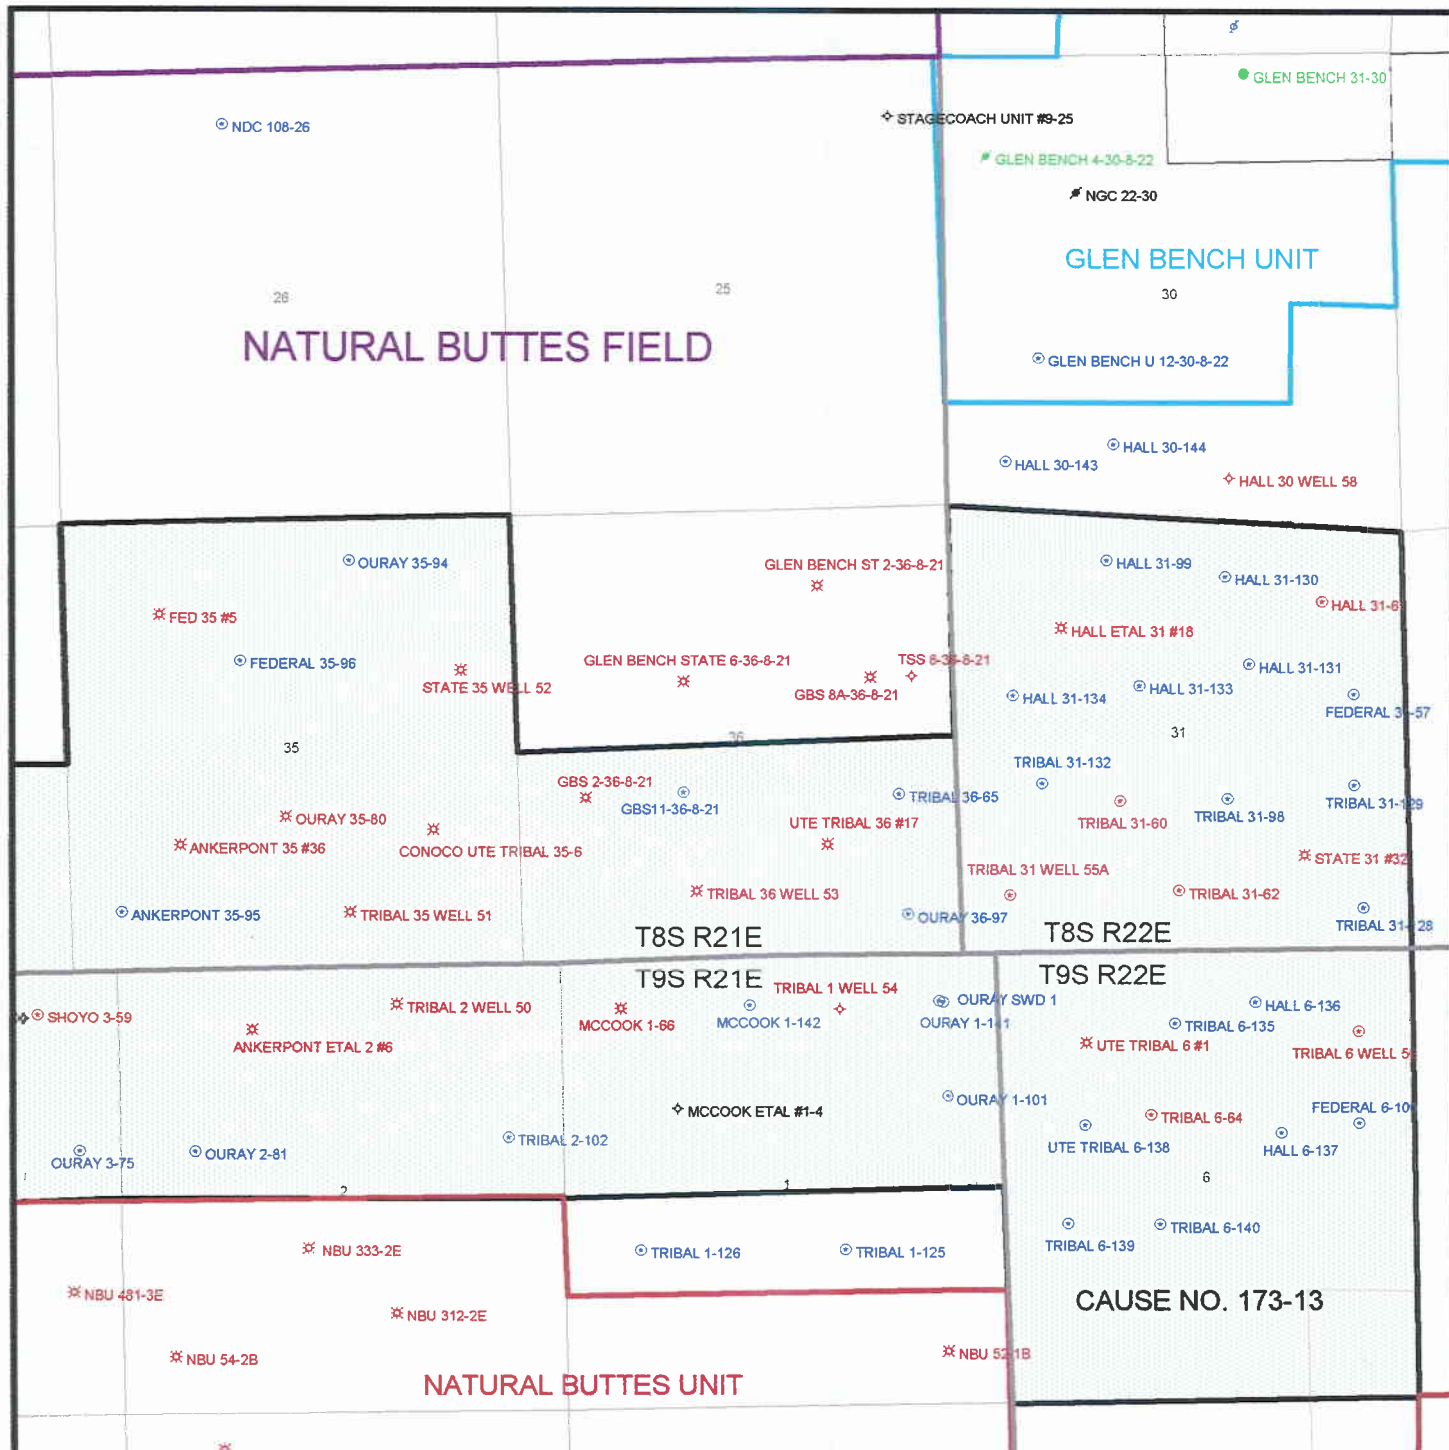

PREPARED  
DATE: -Jan-2000



State of Utah  
DEPARTMENT OF NATURAL RESOURCES  
DIVISION OF OIL, GAS AND MINING

Michael O. Leavitt  
Governor

Kathleen Clarke  
Executive Director

Lowell P. Braxton  
Division Director

1594 West North Temple, Suite 1210  
PO Box 145801  
Salt Lake City, Utah 84114-5801  
801-538-5340  
801-359-3940 (Fax)  
801-538-7223 (TDD)

January 25, 2000

Coastal Oil & Gas Corporation  
P.O. Box 1148  
Vernal, Utah 84078


Re: Tribal 6-139, 2092' FSL, 780' FWL, NW SW, Sec. 6, T. 9 S., R. 22 E, Uintah County, Utah

Gentlemen:

Pursuant to the provisions and requirements of Utah Code Ann. 40-6-1 et seq., Utah Administrative Code R649-3-1 et seq., and the attached Conditions of Approval, approval to drill the referenced well is granted.

This approval shall expire one year from the above date unless substantial and continuous operation is underway, or a request for extension is made prior to the expiration date. The API identification number assigned to this well is 43-047-33458.

Sincerely,

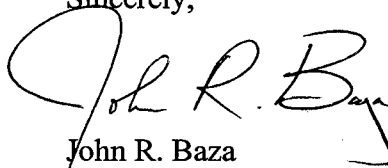  
John R. Baza  
Associate Director

jb

Enclosures

cc: Uintah County Assessor  
Bureau of Land Management, Vernal District Office

**Operator:** Coastal Oil & Gas Corporation

**Well Name & Number:** Tribal 6-139

**API Number:** 43-047-33458

**Lease:** 14-20-H62-2890

**Location:** NW SW                      **Sec.** 6                      **T.** 9 S.                      **R.** 22 E.

### **Conditions of Approval**

1.     **General**  
Compliance with the requirements of Utah Admin. R. 649-1 et seq., the Oil and Gas Conservation General Rules, and the applicable terms and provisions of the approved Application for Permit to Drill.
2.     **Notification Requirements**  
Notify the Division within 24 hours of spudding the well. Contact Carol Daniels at (801)538-5284.  
Notify the Division prior to commencing operations to plug and abandon the well. Contact Dan Jarvis at (801)538-5338 or Robert Krueger at (801)538-5274.
3.     **Reporting Requirements**  
All required reports, forms and submittals shall be promptly filed with the Division, including but not limited to the Entity Action Form (Form 6), Report of Water Encountered During Drilling (Form 7), Weekly Progress Reports for drilling and completion operations, and Sundry Notices and Reports on Wells requesting approval of change of plans or other operational actions.
4.     In accordance with Order in Cause No. 190-5(b) dated October 28, 1982, the Operator shall comply with requirements of Rule R649-3-31 pertaining to Designated Oil Shale Areas. Additionally, the operator shall ensure that the surface and/or production casing is properly cemented over the entire oil shale interval as defined by Rule R649-3-31. For the proposed well this interval is approximately 2,090 ' to 2,235 ' below GL. The operator shall report the actual depth the oil shale is encountered to the Division.
5.     State approval of this well does not supersede the required federal approval which must be obtained prior to drilling.



August 30, 2000

Bureau of Land Management  
Vernal District Office  
170 South 500 East  
Vernal, Utah 84078

Gentlemen:

Enclosed are the original and two copies of a Closed Loop Solids System Sundry Notice for the Archee #1-117, Ouray #6-84, Ouray #33-91, Tabbee #34-109, Tabbee #34-110, Tribal #2-102, Tribal #2-119, Tribal #6-139, Tribal #6-140, Ute Tribal #35-111, Ute Tribal #35-112, Ute Tribal #35-113, Wyasket #33-105 and the Wyasket #33-106.

If you have any questions or need additional information, please do not hesitate to call me, (435) 781-7023.

Sincerely,

Katy Dow  
Environmental Secretary

**Coastal Oil & Gas Corporation**

A SUBSIDIARY OF THE COASTAL CORPORATION  
1368 S 1200 E • P.O. BOX 1148 • VERNAL UT 84078 • 435/789-4433 • FAX 435/789-4436

**RECEIVED**

AUG 31 2000

DIVISION OF  
OIL, GAS AND MINING

cc w/encl: Mr. Ferron Secakuku  
Ute Tribe  
Energy & Minerals Resource Department  
PO Box 70  
Ft. Duchesne, UT 84026

Mr. Charles Cameron  
Bureau of Indian Affairs  
Uintah & Ouray Agency  
Office of Minerals & Mining  
PO Box 130  
FT. Duchesne, UT 84026

Ms. Lisha Cordova  
State of Utah  
Division of Oil Gas & Mining  
1594 West North Temple, Suite 1210  
Salt Lake City, UT 84114

UNITED STATES  
DEPARTMENT OF THE INTERIOR  
BUREAU OF LAND MANAGEMENT

FORM APPROVED  
OMB NO. 1004-0135  
Expires: November 30, 2000

**SUNDRY NOTICES AND REPORTS ON WELLS**

*Do not use this form for proposals to drill or to re-enter an abandoned well. Use Form 3160-3 (APD) for such proposals.*

5. Lease Serial No.

**14-20-H62-2890**

6. If Indian, Allottee or Tribe Name

**N/A**

7. If Unit or CA/Agreement, Name and/or No.

**N/A**

8. Well Name and No.

**Tribal #6-139**

9. API Well No.

**43-047-33458**

10. Field and Pool, or Exploratory Area

**Ouray**

11. County or Parish, State

**Uintah**

**Utah**

**SUBMIT IN TRIPLICATE - Other instructions on reverse side**

1. Type of Well

☐ Oil Well ☒ Gas Well ☐ Other

2. Name of Operator

**Coastal Oil & Gas Corporation**

3a. Address

**P.O. Box 1148, Vernal UT 84078**

3b. Phone No. (include area code)

**(435) -781-7023**

4. Location of Well (Footage, Sec., T., R., M., or Survey Description)

**NW SW Lot 6-Section 6-T9S-R22E 2092'FSL & 780'FWL**

**12. CHECK APPROPRIATE BOX(ES) TO INDICATE NATURE OF NOTICE, REPORT, OR OTHER DATA**

**TYPE OF SUBMISSION**

☒ Notice of Intent

☐ Subsequent Report

☐ Final Abandonment Notice

**TYPE OF ACTION**

☐ Acidize

☐ Alter Casing

☐ Casing Repair

☐ Change Plans

☐ Convert to Injection

☐ Deepen

☐ Fracture Treat

☐ New Construction

☐ Plug and Abandon

☐ Plug Back

☐ Production (Start/Resume)

☐ Reclamation

☐ Recomplete

☐ Temporarily Abandon

☐ Water Disposal

☐ Water Shut-Off

☐ Well Integrity

☒ Other **Closed**

**Loop Solids System**

13. Describe Proposed or Completed Operation (clearly state all pertinent details, including estimated starting date of any proposed work and approximate duration thereof. If the proposal is to deepen directionally or recompleat horizontally, give subsurface locations and measured and true vertical depths of all pertinent markers and zones. Attach the Bond under which the work will be performed or provide the Bond No. on file with BLM/BIA. Required subsequent reports shall be filed within 30 days following completion of the involved operations. If the operation results in a multiple completion or recompleat in a new interval, a Form 3160-4 shall be filed once testing has been completed. Final Abandonment Notices shall be filed only after all requirements, including reclamation, have been completed, and the operator has determined that the final site is ready for final inspection.)

**Coastal Oil & Gas Corporation intends to use a "Closed Loop" Solids System for the subject well.**

**Please refer to Figure 4-22 Closed Loop System Schematic.**

**RECEIVED**

**AUG 31 2000**

**DIVISION OF  
OIL, GAS AND MINING**

14. I hereby certify that the foregoing is true and correct

Name (Printed/Typed)

**Cheryl Cameron**

Title

**Sr. Regulatory Analyst**

Date

**8/28/00**

**THIS SPACE FOR FEDERAL OR STATE OFFICE USE**

Approved by

Title

Date


Conditions of approval, if any, are attached. Approval of this notice does not warrant or certify that the applicant holds legal or equitable title to those rights in the subject lease which would entitle the applicant to conduct operations thereon.

Office

Title 18 U.S.C. Section 1001, and Title 43 U.S.C. Section 1212, makes it a crime for any person knowingly and willfully to make to any department or agency of the United States any false, fictitious or fraudulent statements or representations as to any matter within its jurisdiction.



Figure 4-22 Closed Loop Solids System: Unweighted Fluid

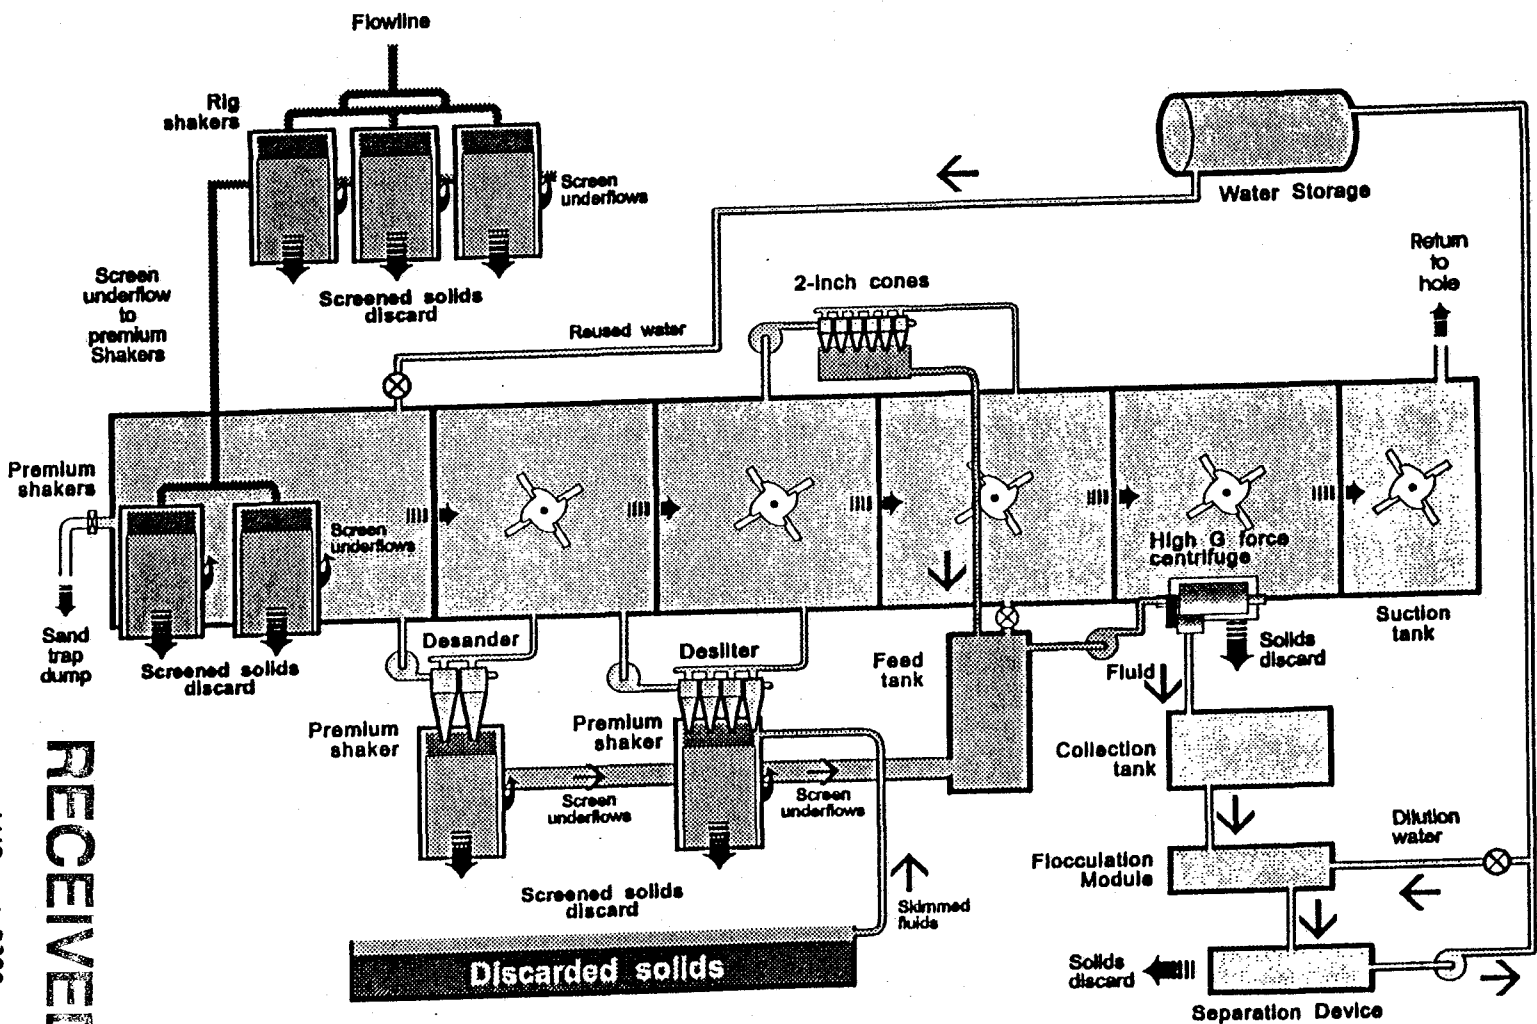

RECEIVED

AUG 3 1 2000

DIVISION OF  
OIL, GAS AND MINING

12-27-00 03:24pm  
(August 1999)

From-COASTAL OIL AND GAS DOWNSTAIRS SECRETARY +4357894436

T-799 P.05/08 F-911  
Expires November 30, 2000

DEPARTMENT OF THE INTERIOR  
BUREAU OF LAND MANAGEMENT

**SUNDRY NOTICES AND REPORTS ON WELLS**  
*Do not use this form for proposals to drill or reenter an abandoned well. Use Form 3160-3 (APD) for such proposals.*

**SUBMIT IN TRIPLICATE - Other instructions on reverse side**

1. Type of Well  
☐ Oil Well ☒ Gas Well ☐ Other

2. Name of Operator  
**Coastal Oil & Gas Corporation**

3a. Address  
**P.O. Box 1148, Vernal, UT 84078**

3b. Phone No. (include area code)  
**(435)-781-7023**

4. Location of Well (Footage, Sec., T., R., M., or Survey Description)  
**NW SW (Lot 6) Section 6-T9S-R22E**

5. Lease Serial No.

**14-20-H62-2890**

6. If Indian, Allottee or Tribe Name

**Ute**

7. If Unit or CA/Agreement, Name and/or No.

**N/A**

8. Well Name and No.

**Tribal #6-139**

9. API Well No.

**43-047-33458**

10. Field and Pool, or Exploratory Area

**Ouray**

11. County or Parish, State

**Uintah County, Utah**

**12. CHECK APPROPRIATE BOX(ES) TO INDICATE NATURE OF NOTICE, REPORT, OR OTHER DATA**

TYPE OF SUBMISSION	TYPE OF ACTION			
<input checked="" type="checkbox"/> Notice of Intent	<input type="checkbox"/> Acidize	<input type="checkbox"/> Deepen	<input type="checkbox"/> Production (Start/Resume)	<input type="checkbox"/> Water Shut-Off
<input type="checkbox"/> Subsequent Report	<input type="checkbox"/> Alter Casing	<input type="checkbox"/> Fracture Treat	<input type="checkbox"/> Reclamation	<input type="checkbox"/> Well Integrity
<input type="checkbox"/> Final Abandonment Notice	<input type="checkbox"/> Casing Repair	<input type="checkbox"/> New Construction	<input type="checkbox"/> Recomplete	<input checked="" type="checkbox"/> Other <b>1 Year Extension</b>
	<input type="checkbox"/> Change Plans	<input type="checkbox"/> Plug and Abandon	<input type="checkbox"/> Temporarily Abandon	
	<input type="checkbox"/> Convert to Injection	<input type="checkbox"/> Plug Back	<input type="checkbox"/> Water Disposal	

13. Describe Proposed or Completed Operations (clearly state all pertinent details, including estimated starting date of any proposed work and approximate duration thereof. If the proposal is to deepen directionally or recompleat horizontally, give subsurface locations and measured and true vertical depths of all pertinent markers and zones. Attach the Bond under which the work will be performed or provide the Bond No. on file with BLM/BIA. Required subsequent reports shall be filed within 30 days following completion of the involved operations. If the operation results in a multiple completion or recompleat in a new interval, a Form 3160-4 shall be filed once testing has been completed. Final Abandonment Notices shall be filed only after all requirements, including reclamation, have been completed, and the operator has determined that the site is ready for final inspection.

Coastal Oil & Gas Corporation requests authorization for a one year extension on the above referenced well.

14. I hereby certify that the foregoing is true and correct  
Name (Printed/Typed)

**Cheryl Cameron**

Title

**Sr. Regulatory Analyst**

Date

**December 27, 2000**

**THIS SPACE FOR FEDERAL OR STATE USE**

Approved by

Title

Date

Conditions of approval, if any, are attached. Approval of this notice does not warrant or certify that the applicant holds legal or equitable title to those rights in the subject lease which would entitle the applicant to conduct operations thereon.

Office

Title 18 U.S.C. Section 1001, make it a crime for any person knowingly and willfully to make to any department or agency of the United States any false, fictitious or fraudulent statements or representations as to any matter within its jurisdiction.

(Instructions on reverse)

Approved by the  
Utah Division of  
Oil, Gas and Mining

Date: **12/28/00**

By: **[Signature]**

STATE OF UTAH  
DEPARTMENT OF NATURAL RESOURCES  
DIVISION OF OIL, GAS AND MINING

FORM 9

SUNDRY NOTICES AND REPORTS ON WELLS

Do not use this form for proposals to drill new wells, significantly deepen existing wells below current bottom-hole depth, reenter plugged wells, or to drill horizontal laterals. Use APPLICATION FOR PERMIT TO DRILL form for such proposals.

1. TYPE OF WELL OIL WELL <input type="checkbox"/> GAS WELL <input type="checkbox"/> OTHER _____		5. LEASE DESIGNATION AND SERIAL NUMBER:
2. NAME OF OPERATOR: El Paso Production Oil & Gas Company		6. IF INDIAN, ALLOTTEE OR TRIBE NAME:
3. ADDRESS OF OPERATOR: 8 South 1200 East CITY Vernal STATE Utah ZIP 84078		7. UNIT or CA AGREEMENT NAME:
PHONE NUMBER: 435-789-4433		8. WELL NAME and NUMBER: Exhibit "A"
4. LOCATION OF WELL FOOTAGES AT SURFACE: _____ COUNTY: _____ QTR/QTR, SECTION, TOWNSHIP, RANGE, MERIDIAN: _____ STATE: UTAH		9. API NUMBER:
		10. FIELD AND POOL, OR WILDCAT:



11. CHECK APPROPRIATE BOXES TO INDICATE NATURE OF NOTICE, REPORT, OR OTHER DATA			
TYPE OF SUBMISSION	TYPE OF ACTION		
<input type="checkbox"/> NOTICE OF INTENT (Submit in Duplicate) Approximate date work will start: _____	<input type="checkbox"/> ACIDIZE <input type="checkbox"/> ALTER CASING <input type="checkbox"/> CASING REPAIR <input type="checkbox"/> CHANGE TO PREVIOUS PLANS <input type="checkbox"/> CHANGE TUBING <input type="checkbox"/> CHANGE WELL NAME <input type="checkbox"/> CHANGE WELL STATUS <input type="checkbox"/> COMMINGLE PRODUCING FORMATIONS <input type="checkbox"/> CONVERT WELL TYPE	<input type="checkbox"/> DEEPEN <input type="checkbox"/> FRACTURE TREAT <input type="checkbox"/> NEW CONSTRUCTION <input type="checkbox"/> OPERATOR CHANGE <input type="checkbox"/> PLUG AND ABANDON <input type="checkbox"/> PLUG BACK <input type="checkbox"/> PRODUCTION (START/RESUME) <input type="checkbox"/> RECLAMATION OF WELL SITE <input type="checkbox"/> RECOMPLETE - DIFFERENT FORMATION	<input type="checkbox"/> REPERFORATE CURRENT FORMATION <input type="checkbox"/> SIDETRACK TO REPAIR WELL <input type="checkbox"/> TEMPORARILY ABANDON <input type="checkbox"/> TUBING REPAIR <input type="checkbox"/> VENT OR FLARE <input type="checkbox"/> WATER DISPOSAL <input type="checkbox"/> WATER SHUT-OFF <input checked="" type="checkbox"/> OTHER: Name Change
<input type="checkbox"/> SUBSEQUENT REPORT (Submit Original Form Only) Date of work completion: _____			

12. DESCRIBE PROPOSED OR COMPLETED OPERATIONS. Clearly show all pertinent details including dates, depths, volumes, etc.

As a result of the merger between The Coastal Corporation and a wholly owned subsidiary of El Paso Energy Corporation, the name of Coastal Oil & Gas Corporation has been changed to El Paso Production Oil & Gas Company effective March 9, 2001.

See Exhibit "A"

Bond # 400JU0708

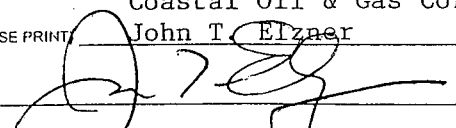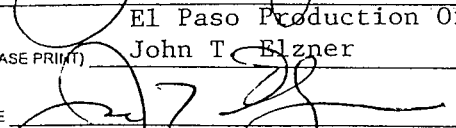Coastal Oil & Gas Corporation	
NAME (PLEASE PRINT) John T. Elzner	TITLE Vice President
SIGNATURE 	DATE 06-15-01
El Paso Production Oil & Gas Company	
NAME (PLEASE PRINT) John T. Elzner	TITLE Vice President
SIGNATURE 	DATE 06-15-01

(This space for State use only)

RECEIVED

JUN 19 2001

*State of Delaware*  
*Office of the Secretary of State*

---

PAGE 1

I, HARRIET SMITH WINDSOR, SECRETARY OF STATE OF THE STATE OF DELAWARE, DO HEREBY CERTIFY THE ATTACHED IS A TRUE AND CORRECT COPY OF THE CERTIFICATE OF AMENDMENT OF "COASTAL OIL & GAS CORPORATION", CHANGING ITS NAME FROM "COASTAL OIL & GAS CORPORATION" TO "EL PASO PRODUCTION OIL & GAS COMPANY", FILED IN THIS OFFICE ON THE NINTH DAY OF MARCH, A.D. 2001, AT 11 O'CLOCK A.M.

RECEIVED

MAR 1 2001

DIVISION OF  
OIL, GAS AND MINING



*Harriet Smith Windsor*  
*Harriet Smith Windsor, Secretary of State*

0610204 8100

AUTHENTICATION: 1061007

010162788

DATE: 04-03-01

CERTIFICATE OF AMENDMENT  
OF  
CERTIFICATE OF INCORPORATION

COASTAL OIL & GAS CORPORATION (the "Company"), a corporation organized and existing under and by virtue of the General Corporation Law of the State of Delaware, DOES HEREBY CERTIFY:

FIRST: That the Board of Directors of the Company, by the unanimous written consent of its members, filed with the minutes of the Board, adopted a resolution proposing and declaring advisable the following amendment to the Certificate of Incorporation of the Company:

RESOLVED that it is deemed advisable that the Certificate of Incorporation of this Company be amended, and that said Certificate of Incorporation be so amended, by changing the Article thereof numbered "FIRST." so that, as amended, said Article shall be and read as follows:

"FIRST. The name of the corporation is El Paso Production Oil & Gas Company."

SECOND: That in lieu of a meeting and vote of stockholders, the stockholders entitled to vote have given unanimous written consent to said amendment in accordance with the provisions of Section 228 of the General Corporation Law of the State of Delaware.

THIRD: That the aforesaid amendment was duly adopted in accordance with the applicable provisions of Sections 242 and 228 of the General Corporation Law of the State of Delaware.

IN WITNESS WHEREOF, said COASTAL OIL & GAS CORPORATION has caused this certificate to be signed on its behalf by a Vice President and attested by an Assistant Secretary, this 9th day of March 2001.

COASTAL OIL & GAS CORPORATION



David L. Siddall  
Vice President

Attest:

  
Margaret E. Roark, Assistant Secretary

RECEIVED

STATE OF DELAWARE  
SECRETARY OF STATE  
DIVISION OF CORPORATIONS  
FILED 11:00 AM 03/09/2001  
010118394 - 0610204

JUN 19 2001

DIVISION OF  
OIL, GAS AND MINING



# United States Department of the Interior

## BUREAU OF LAND MANAGEMENT

Utah State Office  
P.O. Box 45155  
Salt Lake City, UT 84145-0155

**RECEIVED**

JUL 12 2001

DIVISION OF  
OIL, GAS AND MINING

In Reply Refer To:  
3106  
UTSL-065841  
(UT-924)

JUL 10 2001

### NOTICE

El Paso Production Oil & Gas Company : Oil and Gas  
Nine Greenway Plaza :  
Houston TX 77046-0095 :

#### Name Change Recognized


Acceptable evidence has been received in this office concerning the name change of Coastal Oil & Gas Corporation into El Paso Production Oil & Gas Company with El Paso Production Oil & Gas Company being the surviving entity.

For our purposes, the name change is recognized effective March 9, 2001.

The oil and gas lease files identified on the enclosed exhibit have been noted as to the name change. The exhibit was compiled from a list of leases obtained from our computer program. We have not abstracted the lease files to determine if the entities affected by this name change hold an interest in the leases identified nor have we attempted to identify leases where the entities are the operator on the ground maintaining no vested recorded title or operating rights interests. We will be notifying the Minerals Management Service and all applicable Bureau of Land Management offices of the change by a copy of this notice. If additional documentation for changes of operator are required by our Field Offices, you will be contacted by them.

If you identify additional leases in which the entities maintain an interest, please contact this office and we will appropriately document those files with a copy of this Notice.

Due to the name change, the name of the principal/obligor on the bond is required to be changed from Coastal Oil & Gas Corporation to El Paso Production Oil & Gas Company. You may accomplish this either by consent of surety rider on the original bond or a rider to the original bond. The bonds are held in Wyoming and Colorado.

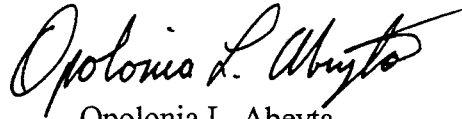

Opolonia L. Abeyta  
Acting Chief, Branch of  
Minerals Adjudication

Enclosure

1. Exhibit of Leases (1 pp)

cc: Moab Field Office  
Vernal Field Office  
MMS, Reference Data Branch, MS3130, PO Box 5860, Denver CO 80217  
~~State of Utah, DOGM,~~ Attn: Jim Thompson (Ste. 1210), Box 145801, SLC UT 84114  
Teresa Thompson (UT-922)  
Joe Incardine (UT-921)



United States Department of the Interior

BUREAU OF INDIAN AFFAIRS

Uintah and Ouray Agency

P. O. Box 130

988 South 7500 East

Fort Duchesne, Utah 84026-0130

Phone: (435) 722-4300

Fax: (435) 722-2323

IN REPLY REFER TO:

Minerals and Mining

Phone: (435) 722-4310

Fax: (435) 722-2809

August 16, 2001

El Paso Production Company  
Attn: Elizabeth R. Williams  
Nine Greenway Plaza  
Houston, TX 77046-0995

Dear Mrs. Williams:

We are in receipt of the corporate documentation for the name change from Coastal Oil & Gas Corporation to El Paso Production Oil and Gas Company.

All documents appear to be in order, and the approval is hereby authorized to change all records, including change of operator of certain oil and gas wells, Rights-of-Way, Communitization Agreements, Oil and Gas Leases, Exploration and Development Agreements, etc. from Coastal Oil & Gas Corporation to "El Paso Production Oil and Gas Company".

Approval of this name change is August 16, 2001, but effective on March 9, 2001. If you have any questions, please do not hesitate to contact this office.

Respectfully,

Acting Superintendent

RECEIVED

AUG 22 2001

DIVISION OF  
OIL, GAS AND MINING



**OPERATOR CHANGE WORKSHEET****ROUTING**

1. GLH		4-KAS
2. CDW	✓	5-LP
3. JLT		6-FILE

Enter date after each listed item is completed

Change of Operator (Well Sold)

Designation of Agent

Operator Name Change (Only)

**X**      **Merger**The operator of the well(s) listed below has changed, effective: **3-09-2001**

<b>FROM: (Old Operator):</b>
COASTAL OIL & GAS CORPORATION
Address: 9 GREENWAY PLAZA STE 2721
HOUSTON, TX 77046-0995
Phone: 1-(713)-418-4635
Account N0230

<b>TO: ( New Operator):</b>
EL PASO PRODUCTION OIL & GAS COMPANY
Address: 9 GREENWAY PLAZA STE 2721 RM 2975B
HOUSTON, TX 77046-0995
Phone: 1-(832)-676-4721
Account N1845

**CA No.****Unit:****WELL(S)**

NAME		API NO	ENTITY NO	SEC TWN RNG	LEASE TYPE	WELL TYPE	WELL STATUS
UTE ALLOTTED 2-18A3	(9C-132)	43-013-30354	5915	18-01S-03W	INDIAN	OW	S
TABBEE 34-157	(9C-207)	43-047-33969	99999	34-08S-20E	INDIAN	GW	APD
TABBEE 34-158	(9C-207)	43-047-33980	99999	34-08S-20E	INDIAN	GW	APD
WISSIUP 36-186	(CR-I-219)	43-047-34033	99999	36-08S-20E	INDIAN	GW	APD
WITCHITS 36-187	(CR-I-219)	43-047-34003	99999	36-08S-20E	INDIAN	GW	APD
WITCHITS 36-199	(CR-I-219)	43-047-34004	99999	36-08S-20E	INDIAN	GW	APD
SERAWOP 34-189	(9C-178)	43-047-33976	13248	34-08S-21E	INDIAN	GW	DRL
MOUNTAIN LION 34-178	(9C-178)	43-047-33975	99999	34-08S-21E	INDIAN	GW	APD
KURIP 1-167	(CR-168)	43-047-33974	99999	01-09S-20E	INDIAN	GW	APD
UTE TRIBAL 2-169		43-047-33977	99999	02-09S-20E	INDIAN	GW	APD
TRIBAL 2-168		43-047-34120	99999	02-09S-20E	INDIAN	GW	APD
UTE TRIBAL 4-123	(9C-191)	43-047-34086	99999	04-09S-20E	INDIAN	GW	APD
PAWWINNEE 3-181	(9C-186)	43-047-34019	99999	03-09S-21E	INDIAN	GW	APD
OURAY 5-182	(CR-4)	43-047-33998	99999	05-09S-21E	INDIAN	GW	APD
UTE TRIBAL 6 1	(CR-12)	43-047-30667	185	06-09S-22E	INDIAN	GW	P
TRIBAL 6-64	(CR-12)	43-047-33338	12676	06-09S-22E	INDIAN	GW	P
TRIBAL 6-135	(CR-12)	43-047-33456	12712	06-09S-22E	INDIAN	GW	P
UTE TRIBAL 6-138	(CR-12)	43-047-33457	12716	06-09S-22E	INDIAN	GW	P
TRIBAL 6-139		43-047-33458	99999	06-09S-22E	INDIAN	GW	APD
UTE TRIBAL 6-140	(CR-12)	43-047-33459	99999	06-09S-22E	INDIAN	GW	APD

**OPERATOR CHANGES DOCUMENTATION**

1. (R649-8-10) Sundry or legal documentation was received from the **FORMER** operator on: 06/19/2001
2. (R649-8-10) Sundry or legal documentation was received from the **NEW** operator on: 06/19/2001
3. The new company has been checked through the **Department of Commerce, Division of Corporations Database** on: 06/21/2001
4. Is the new operator registered in the State of Utah: YES Business Number: 608186-0143

5. If **NO**, the operator was contacted contacted on: N/A
6. **Federal and Indian Lease Wells:** The BLM and or the BIA has approved the (merger, name change, or operator change for all wells listed on Federal or Indian leases on: 08/16/2001
7. **Federal and Indian Units:** The BLM or BIA has approved the successor of unit operator for wells listed on: 07/10/2001
8. **Federal and Indian Communization Agreements ("CA"):** The BLM or the BIA has approved the operator change for all wells listed involved in a CA on: 08/16/2001
9. **Underground Injection Control ("UIC")** The Division has approved UIC Form 5, **Transfer of Authority to Inject**, for the enhanced/secondary recovery unit/project for the water disposal well(s) listed on: N/A

---

**DATA ENTRY:**

1. Changes entered in the **Oil and Gas Database** on: 09/05/2001
2. Changes have been entered on the **Monthly Operator Change Spread Sheet** on: 09/05/2001
3. Bond information entered in RBDMS on: N/A
4. Fee wells attached to bond in RBDMS on: N/A

---

**STATE BOND VERIFICATION:**

1. State well(s) covered by Bond No.: N/A

---

**FEDERAL BOND VERIFICATION:**

1. Federal well(s) covered by Bond No.: N/A

---

**INDIAN BOND VERIFICATION:**

1. Indian well(s) covered by Bond No.: 103601473

---

**FEE WELLS - BOND VERIFICATION/LEASE INTEREST OWNER NOTIFICATION:**

1. (R649-3-1) The **NEW** operator of any fee well(s) listed covered by Bond No: N/A
2. The **FORMER** operator has requested a release of liability from their bond on: N/A  
The Division sent response by letter on: N/A
3. (R649-2-10) The **FORMER** operator of the Fee wells has been contacted and informed by a letter from the Division of their responsibility to notify all interest owners of this change on:

---

**FILMING:**

1. All attachments to this form have been **MICROFILMED** on:

---

**FILING:**

1. **ORIGINALS/COPIES** of all attachments pertaining to each individual well have been filled in each well file on:

---

**COMMENTS: Master list of all wells involved in operator change from Coastal Oil & Gas Corporation to El Paso Production Oil and Gas Company shall be retained in the "Operator Change File".**

---

---

---

---

UNITED STATES  
DEPARTMENT OF THE INTERIOR  
BUREAU OF LAND MANAGEMENT

FORM APPROVED  
OMB No. 1004-0135  
Expires November 30, 2000

**SUNDRY NOTICES AND REPORTS ON WELLS**

**Do not use this form for proposals to drill or reenter an abandoned well. Use Form 3160-3 (APD) for such proposals.**

**SUBMIT IN TRIPLICATE - Other instructions on reverse side**

1. Type of Well

☐ Oil Well ☒ Gas Well ☐ Other

2. Name of Operator

El Paso Production

3a. Address

P.O. Box 1148 Vernal, UT 84078

3b. Phone No. (include area code)

(435) 781-7024

4. Location of Well (Footage, Sec., T., R., M., or Survey Description)

NWSW (Lot 6) Section 6-T9S-R22E 2092'FSL & 780'FWL

5. Lease Serial No.

14-20-H62-2890

6. If Indian, Allottee or Tribe Name

Ute

7. If Unit or CA/Agreement, Name and/or No.

8. Well Name and No.

Tribal #6-139

9. API Well No.

43-047-33458

10. Field and Pool, or Exploratory Area

Ouray

11. County or Parish, State

Uintah County, Utah

**12. CHECK APPROPRIATE BOX(ES) TO INDICATE NATURE OF NOTICE, REPORT, OR OTHER DATA**

TYPE OF SUBMISSION	TYPE OF ACTION			
<input checked="" type="checkbox"/> Notice of Intent	<input type="checkbox"/> Acidize	<input type="checkbox"/> Deepen	<input type="checkbox"/> Production (Start/Resume)	<input type="checkbox"/> Water Shut-Off
<input type="checkbox"/> Subsequent Report	<input type="checkbox"/> Alter Casing	<input type="checkbox"/> Fracture Treat	<input type="checkbox"/> Reclamation	<input type="checkbox"/> Well Integrity
<input type="checkbox"/> Final Abandonment Notice	<input type="checkbox"/> Casing Repair	<input type="checkbox"/> New Construction	<input type="checkbox"/> Recomplete	<input checked="" type="checkbox"/> Other
	<input type="checkbox"/> Change Plans	<input type="checkbox"/> Plug and Abandon	<input type="checkbox"/> Temporarily Abandon	APD Extension
	<input type="checkbox"/> Convert to Injection	<input type="checkbox"/> Plug Back	<input type="checkbox"/> Water Disposal	

13. Describe Proposed or Completed Operations (clearly state all pertinent details, including estimated starting date of any proposed work and approximate duration thereof. If the proposal is to deepen directionally or recompleat horizontally, give subsurface locations and measured and true vertical depths of all pertinent markers and zones. Attach the Bond under which the work will be performed or provide the Bond No. on file with BLM/BIA. Required subsequent reports shall be filed within 30 days following completion of the involved operations. If the operation results in a multiple completion or recompleat in a new interval, a Form 3160-4 shall be filed once testing has been completed. Final Abandonment Notices shall be filed only after all requirements, including reclamation, have been completed, and the operator has determined that the site is ready for final inspection.

The operator requests that the APD for the subject well be extended for an additional year so that drilling operations may be completed.

**Approved by the  
Utah Division of  
Oil, Gas and Mining**

Date: 12-11-01

By: [Signature]

**RECEIVED**

DEC 10 2001

**DIVISION OF  
OIL, GAS AND MINING**

14. I hereby certify that the foregoing is true and correct

Name (Printed/Typed)

Sheila Upchego

Title

Regulatory Analyst

Signature

Date

December 7, 2001

**THIS SPACE FOR FEDERAL OR STATE USE**

Approved by

Title

Date

Conditions of approval, if any, are attached. Approval of this notice does not warrant or certify that the applicant holds legal or equitable title to those rights in the subject lease which would entitle the applicant to conduct operations thereon.

Office

Title 18 U.S.C. Section 1001, make it a crime for any person knowingly and willfully to make to any department or agency of the United States any false, fictitious or fraudulent statements or representations as to any matter within its jurisdiction.

(Instructions on reverse)

JAN. 17. 2003 3:34PM

PORT

NO. 173

P. 2

**WESTPORT OIL AND GAS COMPANY, L.P.**

410 Seventeenth Street #2300 Denver Colorado 80202-4436  
Telephone: 303 573 5404 Fax: 303 573 5609

February 1, 2002

Department of the Interior  
Bureau of Land Management  
2850 Youngfield Street  
Lakewood, CO 80215-7093  
Attention: Ms. Martha Maxwell

RE: BLM Bond CO-1203  
BLM Nationwide Bond 158626364  
Surety - Continental Casualty Company  
Belco Energy Corporation merger into Westport Oil and Gas Company, Inc.  
Conversion of Westport Oil and Gas Company, Inc., into Westport Oil and Gas Company, L.P.  
Assumption Rider - Westport Oil and Gas Company, L.P.

Dear Ms. Maxwell:

Pursuant to our recent conversations, please find the following list of enclosures for the BLM's consideration and approval:

Two (2) Assumption Riders, fully executed originals.  
Copies of Belco Energy Corporation merger into Westport Oil and Gas Company, Inc.  
Copies of Westport Oil and Gas Company, Inc., conversion into Westport Oil and Gas Company, L.P.  
List of all Federal/BIA/State Leases - Belco/Westport's leases - in all states.

Please inform us of any additional information needed to complete the change to Westport Oil and Gas Company, L.P., as operator of record.

I thank you for your assistance and cooperation in this matter. Please do not hesitate contacting the undersigned, should a question arise.

Sincerely,  
Westport Oil and Gas Company, L.P.

Debby J. Black  
Engineer Technician

Encl:



United States Department of the Interior **RECEIVED**

BUREAU OF LAND MANAGEMENT

Utah State Office  
P.O. Box 45155  
Salt Lake City, UT 84145-0155

FEB 22 2002

DIVISION OF  
OIL, GAS AND MINING

In Reply Refer To:

3106

UTU-25566 et al

(UT-924)

FEB 21 2002

NOTICE

Westport Oil and Gas Company L.P. : Oil and Gas  
410 Seventeenth Street, #2300 :  
Denver Colorado 80215-7093 :

Name Change Recognized

Acceptable evidence has been received in this office concerning the name change of Westport Oil and Gas Company, Inc. into Westport Oil and Gas Company, L.P. with Westport Oil and Gas Company, L.P. being the surviving entity.


For our purposes, the name change is recognized effective December 31, 2001.

The oil and gas lease files identified have been noted as to the name change. The exhibit was compiled from a list of leases obtained from our computer program. We have not abstracted the lease files to determine if the entities affected by this name change hold an interest in the leases identified nor have we attempted to identify leases where the entities are the operator on the ground maintaining no vested recorded title or operating rights interests. We will be notifying the Minerals Management Service and all applicable Bureau of Land Management offices of the change by a copy of this notice. If additional documentation for changes of operator are required by our Field Offices, you will be contacted by them.

If you identify additional leases in which the entities maintain an interest, please contact this office and we will appropriately document those files with a copy of this Notice.

Due to the name change, the name of the principal/obligor on the bond is required to be changed from Westport Oil and Gas Company, Inc. to Westport Oil and Gas Company, L.P.. You may accomplish this either by consent of surety rider on the original bond or a rider to the original bond. The bonds are held in Colorado.

UTU-03405  
UTU-20895  
UTU-25566  
UTU-43156  
UTU-49518  
UTU-49519  
UTU-49522  
UTU-49523

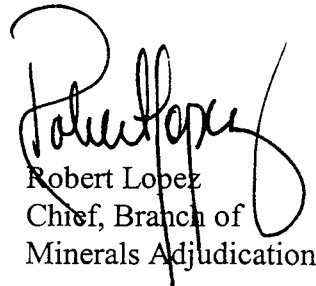

Robert Lopez  
Chief, Branch of  
Minerals Adjudication

cc: Moab Field Office  
Vernal Field Office  
MMS, Reference Data Branch, MS3130, PO Box 5860, Denver CO 80217  
State of Utah, DOGM, Attn: Jim Thompson (Ste. 1210), Box 145801, SLC UT 84114  
Teresa Thompson (UT-922)  
Joe Incardine (UT-921)



# United States Department of the Interior

## BUREAU OF LAND MANAGEMENT

Vernal District Office  
170 South 500 East  
Vernal, Utah 84078-2799

Phone: (435) 781-4400  
Fax: (435) 781-4410

IN REPLY REFER TO:

3160  
UT08300

**RECEIVED**

April 2, 2002

APR 08 2002

DIVISION OF  
OIL, GAS AND MINING

Cheryl Cameron  
El Paso Production Oil & Gas Corp.  
P. O. Box 1148  
Vernal, Utah 84078

Re: Well No. Tribal 6-139  
Lot 6, Sec. 6, T9S, R22E  
Uintah County, Utah  
Lease No. 14-20-H62-2890  
*43-047-33458*

Dear Cheryl:

The Application for Permit to Drill (APD) the above referenced well is being returned unapproved due to delays in receiving the BIA concurrence. If your plans change and you intend to drill at this location at a future date, a new APD must be submitted.

If you have any questions concerning APD processing, please contact me at (435) 781-4497.

Sincerely,

*Leslie Walker*

Leslie Walker  
Legal Instruments Examiner

cc: UDOGM-Lisha Cordova  
BIA

*\* Hold per op. until  
exp. date 12-16-02.  
JC*

UNITED STATES GOVERNMENT

# memorandum

Branch of Real Estate Services  
Uintah & Ouray Agency

Date: 5 December, 2002

Reply to:  
Attn of: Supervisory Petroleum Engineer

Subject: Modification of Utah Division of Oil, Gas and Mining Regulations

To: Director, Utah Division of Oil, Gas and Mining Division: John Baza

We have been advised of changes occurring with the operation of your database for Change of Operator. You will be modifying your records to reflect Change of Operator once you have received all necessary documentation from the companies involved, and perhaps in advance of our Notice of Concurrence/Approval of Change of Operator where Indian leases are involved.


We have no objection.

With further comment to Rulemaking, I wish to comment concerning the provision of Exhibits for upcoming Hearings. I would like to see the Uintah & Ouray Agency, BIA, and the Ute Indian Tribe, Energy & Mineral Resources Department added to the list of those parties that receive advance Exhibits so as to allow us to have research time prior to Hearing dates. We will be able to provide a more informed recommendation to the Oil, Gas and Mining Board. It would be best if we would receive only those Exhibits that concern Indian lands, specifically on or adjacent to Indian lands. This may be a difficult situation to attain, as it is not always clear where 'on or adjacent' occurs.

I am aware that you have gone to extra effort to correct this matter already, and I fully appreciate it. My request is intended only to allow the addition of Uintah & Ouray Agency and Ute Indian Tribe to the official listing.

We appreciate your concern, and hope that these comments are timely enough for consideration in the revision process.

CC: Minerals & Mining Section of RES  
Ute Energy & Mineral Resources Department: Executive Director  
chrono

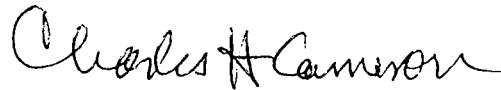





State of Utah  
DEPARTMENT OF NATURAL RESOURCES  
DIVISION OF OIL, GAS AND MINING

1594 West North Temple, Suite 1210  
PO Box 145801

Michael O. Leavitt  
Governor

Robert L. Morgan  
Executive Director

Lowell P. Braxton  
Division Director

Salt Lake City, Utah 84114-5801  
(801) 538-5340 telephone  
(801) 359-3940 fax  
(801) 538-7223 TTY  
www.nr.utah.gov

December 17, 2002

Cheryl Cameron  
El Paso Production O&G Company  
P.O Box 1148  
Vernal UT 84078

Re: APD Rescinded – TRIBAL 6-139, Sec. 6, T. 9S, R. 22E  
Uintah County, Utah API No. 43-047-33458

Dear Ms.Cameron:

The Application for Permit to Drill (APD) for the subject well was approved by the Division of Oil, Gas and Mining on January 25, 2000. On December 28, 2000 and December 11, 2001, the Division granted a one-year APD extension. On December 16, 2002, you requested that the division rescind the approved APD. No drilling activity at this location has been reported to the division. Therefore, approval to drill the well is hereby **rescinded**, effective December 16, 2002.

A new APD must be filed with this office for approval prior to the commencement of any future work on the subject location.

If any previously unreported operations have been performed on this well location, it is imperative that you notify the Division immediately.

Sincerely,

Diana Mason  
Engineering Technician

cc: Well File  
Bureau of Land Management, Vernal



## United States Department of the Interior

BUREAU OF INDIAN AFFAIRS

Washington, D.C. 20240

FEB 10 2003

IN REPLY REFER TO:  
Real Estate Services

Carroll A. Wilson  
Principal Landman  
Westport Oil and Gas Company, L.P.  
1368 South 1200 East  
Vernal, Utah 84078

Dear Mr. Wilson:

This is in response to your request for approval of RLI Insurance Company's Nationwide Oil and Gas Lease Bond No. RLB0005239 executed effective December 17, 2002, (\$150,000 coverage) with Westport Oil and Gas Company, L. P., as principal.

This bond is hereby approved as of the date of this correspondence and will be retained in the Bureau of Indian Affairs' Division of Real Estate Services, 1849 C Street, NW, MS-4512-MIB, Washington, D.C. 20240. All Bureau oil and gas regional offices and the surety are being informed of this action.

In cases where you have existing individual and/or collective bonds on file with one or more of our regional offices, you may now request those offices, directly, to terminate in lieu of coverage under this Nationwide Bond.

Enclosed is a copy of the approved bond for your files. If we may be of further assistance in this matter, please advise.

Sincerely,

Director, Office of Trust Responsibilities

**ACTING**

Enclosure

STATE OF UTAH  
DEPARTMENT OF NATURAL RESOURCES  
DIVISION OF OIL, GAS AND MINING

FORM 9

SUNDRY NOTICES AND REPORTS ON WELLS

Do not use this form for proposals to drill new wells, significantly deepen existing wells below current bottom-hole depth, reenter plugged wells, or to drill horizontal laterals. Use APPLICATION FOR PERMIT TO DRILL form for such proposals.

5. LEASE DESIGNATION AND SERIAL NUMBER:

6. IF INDIAN, ALLOTTEE OR TRIBE NAME:

7. UNIT or CA AGREEMENT NAME:

8. WELL NAME and NUMBER:

Exhibit "A"

9. API NUMBER:

10. FIELD AND POOL, OR WILDCAT:

1. TYPE OF WELL

OIL WELL ☐

GAS WELL ☐

OTHER

2. NAME OF OPERATOR:

El Paso Production Oil & Gas Company

3. ADDRESS OF OPERATOR:

9 Greenway Plaza

City Houston

STATE TX

ZIP 77064-0995

PHONE NUMBER:

(832) 676-5933

4. LOCATION OF WELL

FOOTAGES AT SURFACE:

COUNTY:

QTR/QTR, SECTION, TOWNSHIP, RANGE, MERIDIAN:

STATE:

UTAH

11. CHECK APPROPRIATE BOXES TO INDICATE NATURE OF NOTICE, REPORT, OR OTHER DATA

TYPE OF SUBMISSION	TYPE OF ACTION		
<input type="checkbox"/> NOTICE OF INTENT (Submit in Duplicate) Approximate date work will start: _____	<input type="checkbox"/> ACIDIZE	<input type="checkbox"/> DEEPEN	<input type="checkbox"/> REPERFORATE CURRENT FORMATION
	<input type="checkbox"/> ALTER CASING	<input type="checkbox"/> FRACTURE TREAT	<input type="checkbox"/> SIDETRACK TO REPAIR WELL
	<input type="checkbox"/> CASING REPAIR	<input type="checkbox"/> NEW CONSTRUCTION	<input type="checkbox"/> TEMPORARILY ABANDON
	<input type="checkbox"/> CHANGE TO PREVIOUS PLANS	<input checked="" type="checkbox"/> OPERATOR CHANGE	<input type="checkbox"/> TUBING REPAIR
	<input type="checkbox"/> CHANGE TUBING	<input type="checkbox"/> PLUG AND ABANDON	<input type="checkbox"/> VENT OR FLARE
<input type="checkbox"/> SUBSEQUENT REPORT (Submit Original Form Only) Date of work completion: _____	<input type="checkbox"/> CHANGE WELL NAME	<input type="checkbox"/> PLUG BACK	<input type="checkbox"/> WATER DISPOSAL
	<input type="checkbox"/> CHANGE WELL STATUS	<input type="checkbox"/> PRODUCTION (START/RESUME)	<input type="checkbox"/> WATER SHUT-OFF
	<input type="checkbox"/> COMMINGLE PRODUCING FORMATIONS	<input type="checkbox"/> RECLAMATION OF WELL SITE	<input type="checkbox"/> OTHER: _____
	<input type="checkbox"/> CONVERT WELL TYPE	<input type="checkbox"/> RECOMPLETE - DIFFERENT FORMATION	

12. DESCRIBE PROPOSED OR COMPLETED OPERATIONS. Clearly show all pertinent details including dates, depths, volumes, etc.

Operator change to Westport Oil and Gas Company, L.P., 1670 Broadway, Suite 2800, Denver, CO. 80202-4800, effective December 17, 2002.

BOND # \_\_\_\_\_

State Surety Bond No. RLB0005236

Fee Bond No. RLB0005238

EL PASO PRODUCTION OIL & GAS COMPANY

By: \_\_\_\_\_

Jon R. Nelsen, Attorney-in-Fact

RECEIVED

FEB 28 2003

DIV. OF OIL, GAS & MINING

WESTPORT OIL AND GAS COMPANY, L.P.

NAME (PLEASE PRINT) David R. Dix

TITLE Agent and Attorney-in-Fact

SIGNATURE \_\_\_\_\_

DATE

12/17/02

(This space for State use only)

Form 3160-5  
(August 1999)UNITED STATES  
DEPARTMENT OF THE INTERIOR  
BUREAU OF LAND MANAGEMENTFORM APPROVED  
OMB No. 1004-0135  
Expires November 30, 2000

## SUNDRY NOTICES AND REPORTS ON WELLS

*Do not use this form for proposals to drill or reenter an abandoned well. Use Form 3160-3 (APD) for such proposals.*

**SUBMIT IN TRIPLICATE - Other instructions on reverse side**1. Type of Well  
☐ Oil Well ☒ Gas Well ☐ Other

2. Name of Operator

WESTPORT OIL &amp; GAS COMPANY, L.P.

3a. Address

P.O. BOX 1148 VERNAL, UT 84078

3b. Phone No. (include area code)  
(435) 781-7023

4. Location of Well (Footage, Sec., T., R., M., or Survey Description)

SEE ATTACHED EXHIBIT "A"

5. Lease Serial No.

SEE ATTACHED EXHIBIT "A"

6. If Indian, Allottee or Tribe Name

7. If Unit or CA/Agreement, Name and/or No.

8. Well Name and No.

SEE ATTACHED EXHIBIT "A"

9. API Well No.

SEE ATTACHED EXHIBIT "A"

10. Field and Pool, or Exploratory Area

11. County or Parish, State

UINTAH COUNTY, UT

## 12. CHECK APPROPRIATE BOX(ES) TO INDICATE NATURE OF NOTICE, REPORT, OR OTHER DATA

## TYPE OF SUBMISSION

## TYPE OF ACTION

☐ Notice of Intent☐ Subsequent Report☐ Final Abandonment Notice☐ Acidize☐ Alter Casing☐ Casing Repair☐ Change Plans☐ Convert to Injection☐ Deepen☐ Fracture Treat☐ New Construction☐ Plug and Abandon☐ Plug Back☐ Production (Start/Resume)☐ Reclamation☐ Recomplete☐ Temporarily Abandon☐ Water Disposal☐ Water Shut-Off☐ Well Integrity☒ OtherSUCCESSOR OF  
OPERATOR

13. Describe Proposed or Completed Operations (clearly state all pertinent details, including estimated starting date of any proposed work and approximate duration thereof. If the proposal is to deepen directionally or recompleat horizontally, give subsurface locations and measured and true vertical depths of all pertinent markers and attach the Bond under which the work will be performed or provide the Bond No. on file with BLM/BIA. Required subsequent reports shall be filed within 30 days following completion of the involved operations. If the operation results in a multiple completion or recompleat in a new interval, a Form 3160-4 shall be filed if testing has been completed. Final Abandonment Notices shall be filed only after all requirements, including reclamation, have been completed, and the operator determined that the site is ready for final inspection.

WESTPORT OIL & GAS COMPANY, L.P., IS CONSIDERED TO BE THE OPERATOR ON THE ATTACHED DESCRIBED LANDS AND IS RESPONSIBLE UNDER THE TERMS AND CONDITIONS OF THE LEASE FOR THE OPERATIONS CONDUCTED ON THE LEASED LANDS OR PORTIONS THEREOF, BOND COVERAGE FOR THIS WELL IS PROVIDED BY FEDERAL NATIONWIDE BOND NO. 158626364, EFFECTIVE FEBRUARY 1, 2002, AND BIA NATIONWIDE BOND NO. RLB0005239, EFFECTIVE FEBRUARY 10, 2003.

RECEIVED

MAR 04 2003

DIV. OF OIL, GAS &amp; MINING

14. I hereby certify that the foregoing is true and correct

Name (Printed/Typed)

CHERYL CAMERON

Title

OPERATIONS

Date

March 4, 2003

Approved by

THIS SPACE FOR FEDERAL OR STATE USE

Title

Date

Conditions of approval, if any, are attached. Approval of this notice does not warrant or certify that the applicant holds legal or equitable title to those rights in the subject lease which would entitle the applicant to conduct operations thereon.

Office

Title 18 U.S.C. Section 1001, make it a crime for any person knowingly and willfully to make to any department or agency of the United States any false, fictitious or fraudulent statements or representations as to any matter within its jurisdiction.

(Instructions on reverse)

## OPERATOR CHANGE WORKSHEET

## ROUTING

1. GLH

2. CDW ✓

3. FILE

X Change of Operator (Well Sold)

Designation of Agent/Operator

Operator Name Change

Merger

The operator of the well(s) listed below has changed, effective: 12-17-02

<b>FROM: (Old Operator):</b>	<b>TO: (New Operator):</b>
EL PASO PRODUCTION OIL & GAS COMPANY	WESTPORT OIL & GAS COMPANY LP
Address: 9 GREENWAY PLAZA	Address: P O BOX 1148
HOUSTON, TX 77064-0995	VERNAL, UT 84078
Phone: 1-(832)-676-5933	Phone: 1-(435)-781-7023
Account No. N1845	Account No. N2115

CA No.

Unit:

## WELL(S)

NAME	SEC TWN RNG	API NO	ENTITY NO	LEASE TYPE	WELL TYPE	WELL STATUS
HALL 6-135 (CA CR-12)	06-09S-22E	43-047-33456	12712	FEE	GW	P
HALL 6-138 (CA CR-12)	06-09S-22E	43-047-33457	12716	FEE	GW	P
TRIBAL 6-140	06-09S-22E	43-047-33459	13583	INDIAN	GW	DRL
TRIBAL 6-139 LA 1-9-2003	06-09S-22E	43-047-33458	99999	INDIAN	GW	APD LA
NBU 12	18-09S-22E	43-047-30119	9241	FEDERAL	GW	PA
NBU 13	30-09S-22E	43-047-30120	9242	FEDERAL	GW	PA
NBU 8	33-09S-22E	43-047-30108	9245	FEDERAL	GW	PA
SOUTHMAN CYN 31-1-L (UTU-74898)	31-09S-23E	43-047-32543	11678	FEDERAL	GW	P
SOUTHMAN CANYON 31-2	31-09S-23E	43-047-34725	99999	FEDERAL	GW	DRL
SOUTHMAN CANYON 31-3	31-09S-23E	43-047-34726	13717	FEDERAL	GW	DRL
SOUTHMAN CANYON 31-4	31-09S-23E	43-047-34727	99999	FEDERAL	GW	DRL
DESERT SPRINGS 24-B-9	24-10S-18E	43-047-32181	11469	FEDERAL	GW	PA
DESERT SPRINGS 29-1	29-10S-19E	43-047-31961	11470	FEDERAL	GW	PA
NBU 296	24-10S-20E	43-047-32886	12472	FEDERAL	GW	PA
NBU 12-5-10-21 GR	05-10S-21E	43-047-30426	11634	FEDERAL	OW	P
UINTAH UNIT 1	16-10S-21E	43-047-15375	9260	STATE	WS	PA
NBU 76	26-10S-21E	43-047-31084	99998	FEDERAL	GW	PA
NBU 40	35-10S-21E	43-047-30871	99998	FEDERAL	GW	PA
UTE TRAIL U 7	04-10S-22E	43-047-15381	9261	FEDERAL	GW	PA
NBU 1	05-10S-22E	43-047-20268	9243	FEDERAL	GW	PA

## OPERATOR CHANGES DOCUMENTATION

Enter date after each listed item is completed

- (R649-8-10) Sundry or legal documentation was received from the **FORMER** operator on: 02/28/2003
- (R649-8-10) Sundry or legal documentation was received from the **NEW** operator on: 03/04/2003
- The new company has been checked through the **Department of Commerce, Division of Corporations Database** on: 03/06/2003
- Is the new operator registered in the State of Utah: YES Business Number: 1355743-0181
- If **NO**, the operator was contacted on: \_\_\_\_\_

6. (R649-9-2)Waste Management Plan has been received on: IN PLACE

7. **Federal and Indian Lease Wells:** The BLM and or the BIA has approved the merger, name change, or operator change for all wells listed on Federal or Indian leases on: BLM-12/31/2003 BIA-12/5/02

8. **Federal and Indian Units:**

The BLM or BIA has approved the successor of unit operator for wells listed on: 02/27/2003

9. **Federal and Indian Communization Agreements ("CA"):**

The BLM or BIA has approved the operator for all wells listed within a CA on: 01/09/2003

10. **Underground Injection Control ("UIC")** The Division has approved UIC Form 5, **Transfer of Authority to Inject**, for the enhanced/secondary recovery unit/project for the water disposal well(s) listed on: N/A

**DATA ENTRY:**

1. Changes entered in the **Oil and Gas Database** on: 03/27/2003
2. Changes have been entered on the **Monthly Operator Change Spread Sheet** on: 03/27/2003
3. Bond information entered in RBDMS on: N/A
4. Fee wells attached to bond in RBDMS on: N/A

**STATE WELL(S) BOND VERIFICATION:**

1. State well(s) covered by Bond Number: RLB 0005236

**FEDERAL WELL(S) BOND VERIFICATION:**

1. Federal well(s) covered by Bond Number: 158626364

**INDIAN WELL(S) BOND VERIFICATION:**

1. Indian well(s) covered by Bond Number: RLB 0005239

**FEE WELL(S) BOND VERIFICATION:**

1. (R649-3-1) The **NEW** operator of any fee well(s) listed covered by Bond Number RLB 0005238
2. The **FORMER** operator has requested a release of liability from their bond on: N/A  
The Division sent response by letter on: N/A

**LEASE INTEREST OWNER NOTIFICATION:**

3. (R649-2-10) The **FORMER** operator of the fee wells has been contacted and informed by a letter from the Division of their responsibility to notify all interest owners of this change on: N/A

**COMMENTS:**